


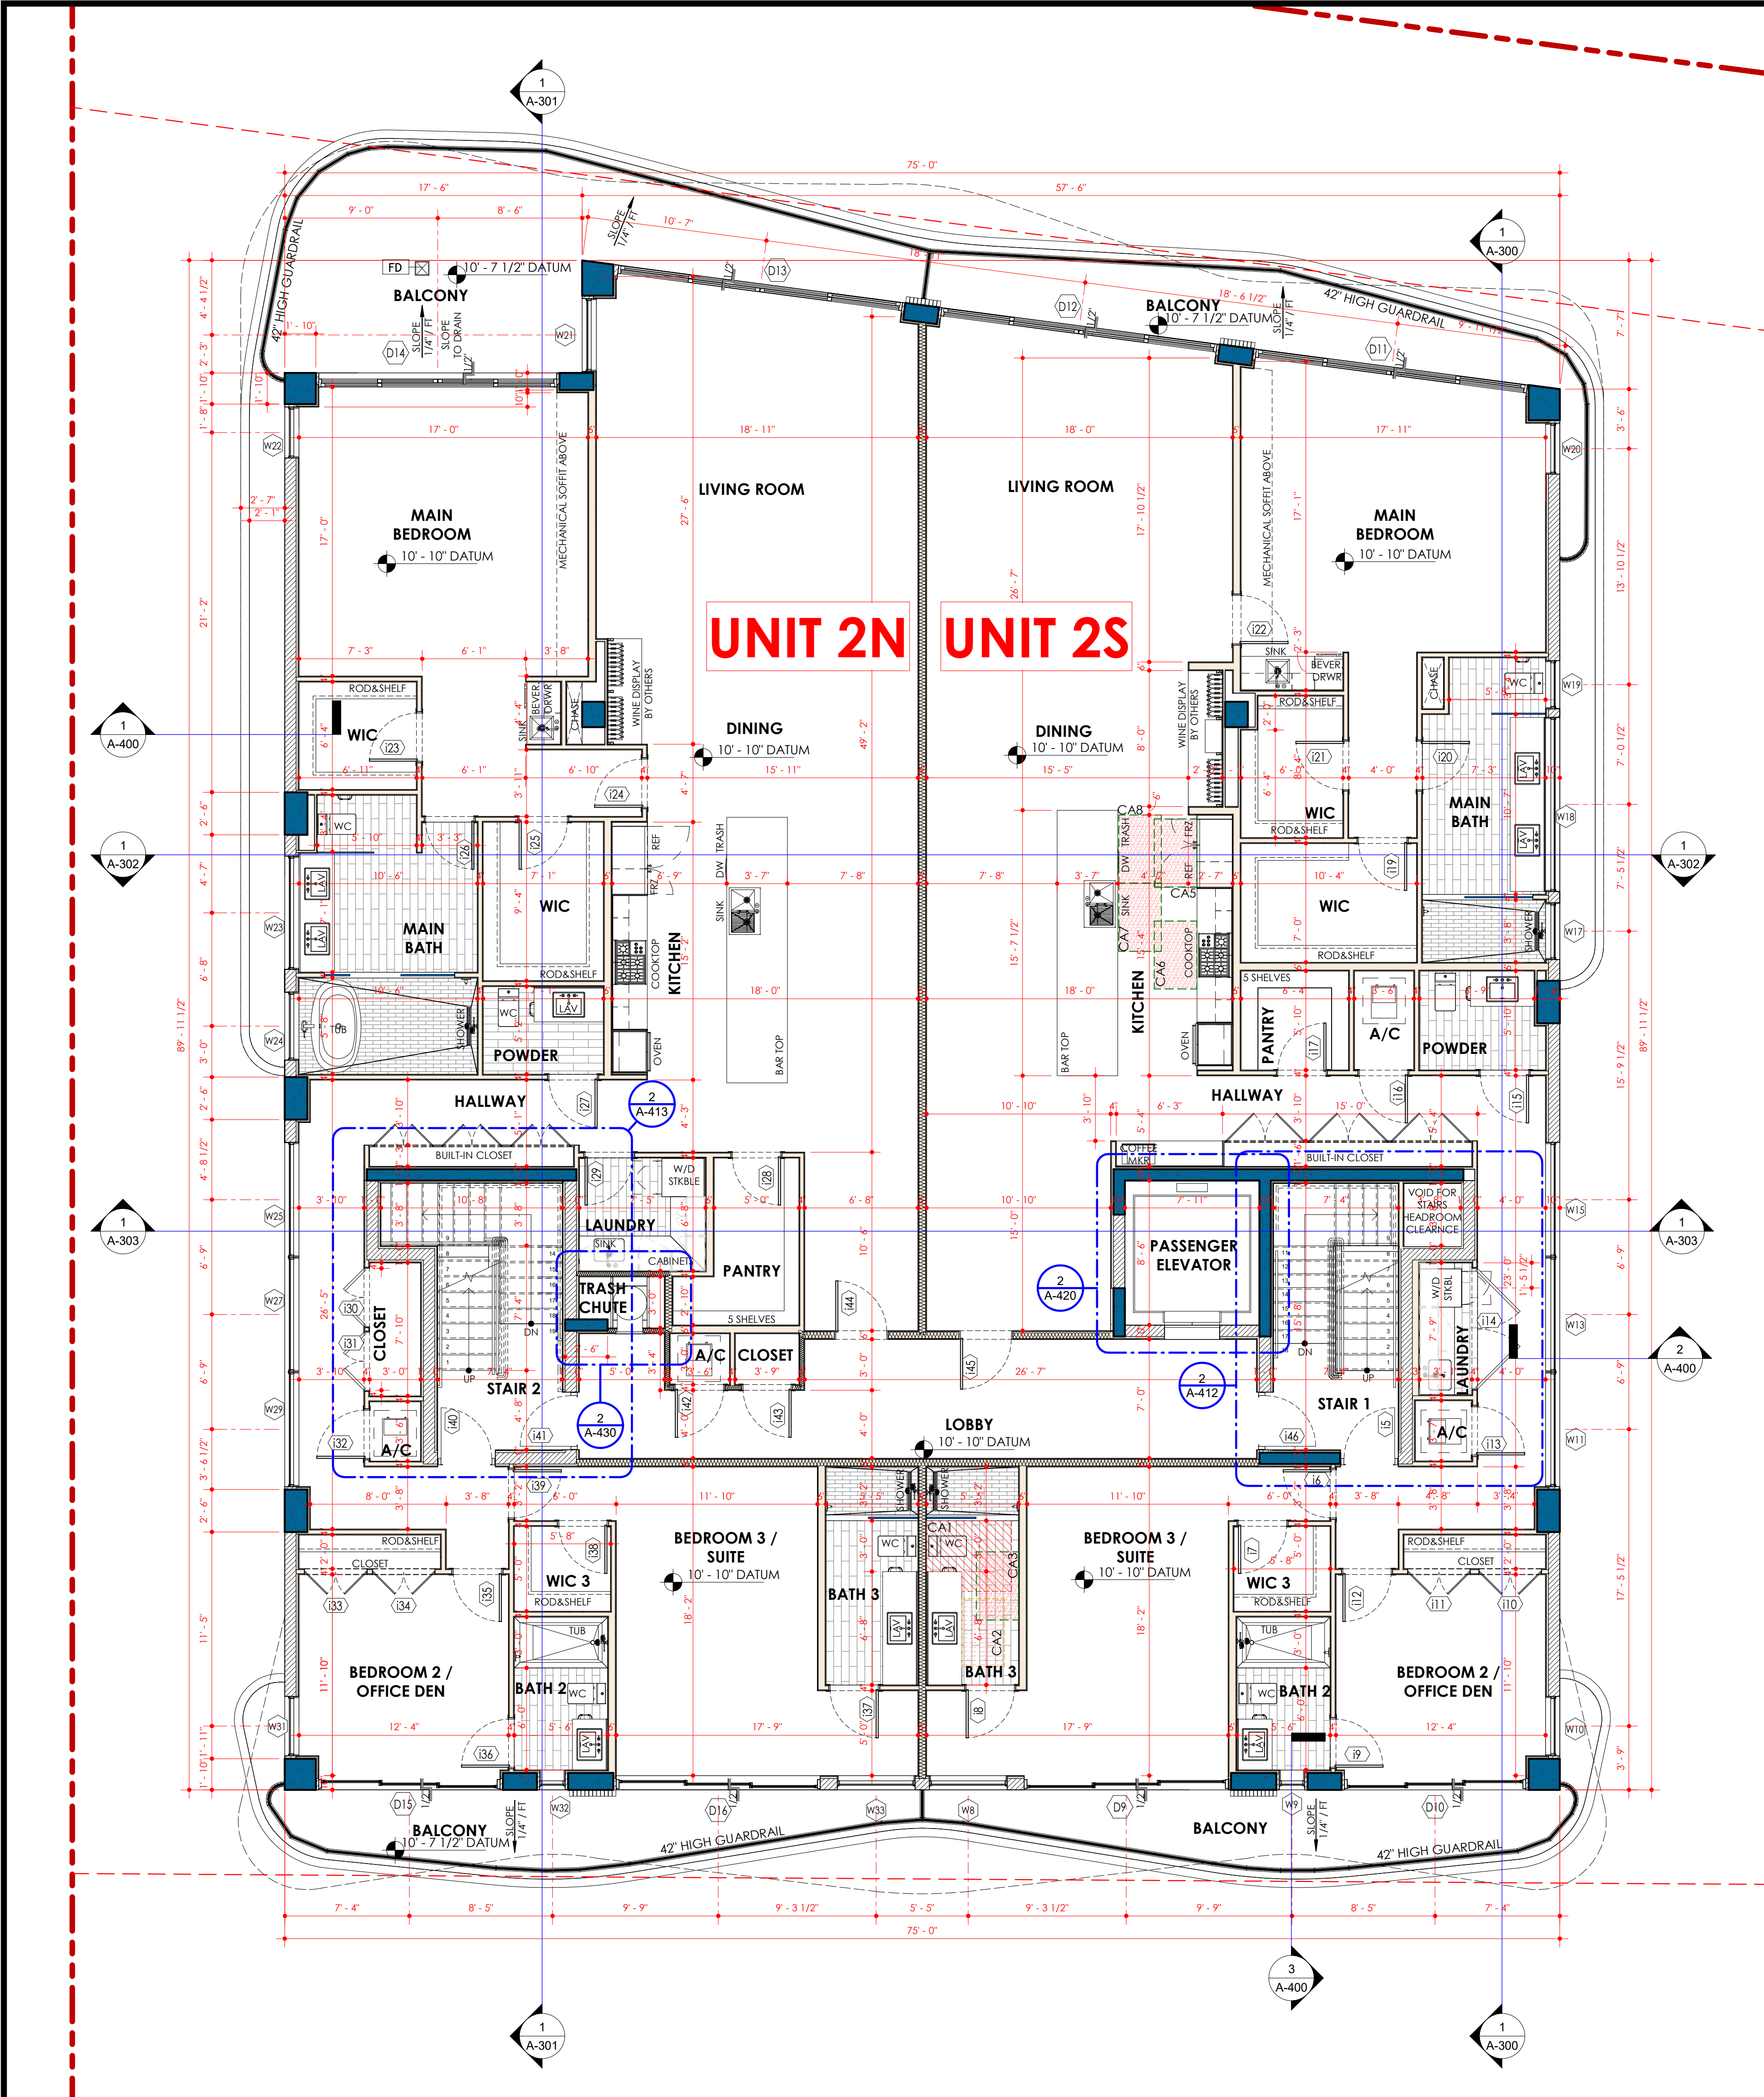

MIN REQ: BFE = +5'-0" NGVD PLUS ONE FOOT = +6'-0" NGVD PROPOSED: DFE = +6'-0" NGVD = 0'-0" = DATUM = TOP OF FIRST FLOOR LIVING CONC SLAB

ALL ELEVATIONS NOTED ARE FROM THE TOP OF CONCRETE SLAB. DATUM REFERS TO THE ENCLOSED FIRST FLOOR LIVING AREA TOP OF SLAB.

SLAB NOTES

- COORDINATED STRUCTURAL ELEMENTS (COLUMNS AND SHEER WALLS) REFER TO STRUCTURAL DRAWINGS FOR LATEST DIMENSIONS AND LOCATIONS.
- INTERIOR PARTITION - 5/8" GYP BOARD BOTH SIDES ON 3-5/8" MTL 25 GA. STUDS @ 16" O.C. (U.O.N.)
- 6" INTERIOR PARTITION W/SOUND ATTENUATION STC-46. SEE DETAIL WT-1A DETAIL 1 SHEET A-502
- 5/8" GYP BOARD ON GALV 1 1/2" MTL CHANNELS ON 8" C.M.U. WALL THICKNESS PER PLAN. STUCCO EXTERIOR AS NOTED ON PLANS. EXT WALL SHALL BE INSULATED AS MECHANICAL CALCS. SEE STRUCT DWGS FOR FILLED CELL LOCATION

SEE LIFE SAFETY PLAN FOR WALL TYPE AND FIRE RATINGS

WALL TYPE LEGEND

FAIR HOUSING ACT CLEARANCE LEGEND

- CA 1 56"x48" CLEAR AREA AT TOILET
- CA 2 48"x30" CLEAR AREA AT LAVATORY
- CA 3 30"x48" CLEAR AREA AT BATHTUB
- CA 4 30"x48" CLEAR AREA OUTSIDE THE SWING OF THE DOOR
- CA 5 30"x48" CLEAR AREA AT FRIDGE
- CA 6 48"x30" CLEAR AREA AT COOKTOP/RANGE
- CA 7 48"x30" CLEAR AREA AT SINK
- CA 8 48"x30" CLEAR AREA AT DISHWASHER

FLORIDA BUILDING CODE 7TH ED (2020) ACCESSIBILITY

233.3.1 RESIDENTIAL DWELLING UNITS PROVIDED BY ENTITIES NOT SUBJECT TO HUD SECTION 504 REGULATIONS. FACILITIES WITH RESIDENTIAL DWELLING UNITS PROVIDED BY ENTITIES NOT SUBJECT TO REGULATIONS ISSUED BY THE DEPARTMENT OF HOUSING AND URBAN DEVELOPMENT (HUD) UNDER SECTION 504 OF THE REHABILITATION ACT OF 1973, AS AMENDED, SHALL COMPLY WITH 233.3.

233.3.1 MINIMUM NUMBER: NEW CONSTRUCTION. NEWLY CONSTRUCTED FACILITIES WITH RESIDENTIAL DWELLING UNITS SHALL COMPLY WITH 233.3.1.

EXCEPTION: WHERE FACILITIES CONTAIN 15 OR FEWER RESIDENTIAL DWELLING UNITS, THE REQUIREMENTS OF 233.3.1.1 AND 233.3.1.2 SHALL APPLY TO THE TOTAL NUMBER OF RESIDENTIAL DWELLING UNITS THAT ARE CONSTRUCTED UNDER A SINGLE CONTRACT, OR ARE DEVELOPED AS A WHOLE, WHETHER OR NOT LOCATED ON A COMMON SITE.

233.3.1.1 RESIDENTIAL DWELLING UNITS WITH MOBILITY FEATURES. IN FACILITIES WITH RESIDENTIAL DWELLING UNITS, AT LEAST 5 PERCENT, BUT NO FEWER THAN ONE UNIT, OF THE TOTAL NUMBER OF RESIDENTIAL DWELLING UNITS SHALL PROVIDE MOBILITY FEATURES COMPLYING WITH 809.2 THROUGH 809.4 AND SHALL BE ON AN ACCESSIBLE ROUTE AS REQUIRED BY 206.

233.3.1.2 RESIDENTIAL DWELLING UNITS WITH COMMUNICATION FEATURES. IN FACILITIES WITH RESIDENTIAL DWELLING UNITS, AT LEAST 2 PERCENT, BUT NO FEWER THAN ONE UNIT, OF THE TOTAL NUMBER OF RESIDENTIAL DWELLING UNITS SHALL PROVIDE COMMUNICATION FEATURES COMPLYING WITH 809.5.

233.3.2 RESIDENTIAL DWELLING UNITS FOR SALE. RESIDENTIAL DWELLING UNITS OFFERED FOR SALE SHALL PROVIDE ACCESSIBLE FEATURES TO THE EXTENT REQUIRED BY REGULATIONS ISSUED FOR SECTION 504 OF THE REHABILITATION ACT OF 1973, AS AMENDED.

RESIDENTIAL DWELLING UNITS DESIGNED AND CONSTRUCTED OR ALTERED BY PUBLIC ENTITIES THAT WILL BE OFFERED FOR SALE TO INDIVIDUALS SHALL COMPLY WITH THE REQUIREMENTS FOR RESIDENTIAL FACILITIES IN SECTIONS 233 AND 809.

IN-SITE DESIGN GROUP LLC

1546 JACKSON STREET
HOLLYWOOD, FL 33020
INSITEDESIGNGROUP.COM
AA26001738
P54 921-5333

ANNIE K. CARRUTHERS
ARCHITECT

SEAL

STATE OF FLORIDA LICENSE N° AR-97156

THIS ITEM HAS BEEN DIGITALLY SIGNED AND SEALED BY ANNIE CARRUTHERS, ARCHITECT ON THE DATE ADJACENT TO THE SEAL USING A SHA AUTHENTICATION CODE. PRINTED COPIES OF THIS DOCUMENT ARE NOT CONSIDERED SIGNED AND SEALED AND THE SIGNATURE MUST BE VERIFIED ON ANY ELECTRONIC COPIES.

THESE DESIGNS AND DRAWINGS ARE THE COPYRIGHTED PROPERTY OF IN-SITE DESIGN GROUP, LLC, AND MAY NOT BE REPRODUCED EXCEPT WITH SPECIFIC WRITTEN CONSENT OF THE COMPANY. THE CONTRACTOR MUST CHECK AND VERIFY ALL DIMENSIONS OF THE JOB AND BE RESPONSIBLE FOR SAME. REPORTING ANY DISCREPANCIES TO THE ARCHITECT BEFORE COMMENCEMENT OF WORK. DRAWINGS ARE NOT TO BE SCALED.

PROJECT NAME:
LUMIÈRE - 7 UNIT
RESIDENTIAL
CONDO

PROJECT ADDRESS:
500 HENDRICKS ISLE
FORT LAUDERDALE, FL
333301

DISTRIBUTION:
[SEP.2021]
DESIGN DEVELOPMENT
APPROVAL

[OCT.22.2021]
DEVELOPMENT REVIEW
COMMITTEE (DRC)
SUBMITTAL

[DEC.14.2021]
DRC CASE# UDP-S21050
SITE PLAN LEVEL III


[APR.20.2022]
PLANNING & ZONING SITE
PLAN LEVEL III APPROVAL
CASE# UDP-S21050

PERMIT SET FOR
CONSTRUCTION

DATE OF ISSUE
10/13/2023

SHEET NAME
2ND FLOOR
PLAN


SHEET NUMBER
A-111

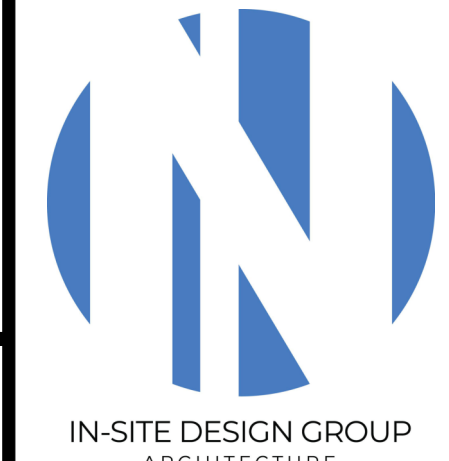

IN-SITE
DESIGN
GROUP LLC

1546 JACKSON STREET
HOLLYWOOD, FL 33020
IN-SITEDESIGNGROUP.COM
AA26001738
P54 921-5333

ANNIE K. CARRUTHERS
ARCHITECT

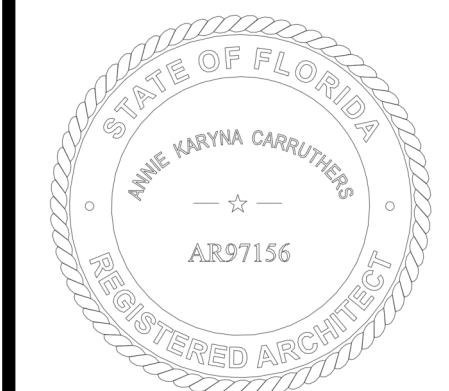

SEAL
STATE OF FLORIDA LICENSE N° AR-97156
THIS ITEM HAS BEEN DIGITALLY SIGNED AND
SEALED BY ANNIE CARRUTHERS, ARCHITECT ON
THE DATE ADJACENT TO THE SEAL USING A SHA
AUTHENTICATION CODE. PRINTED COPIES OF
THIS DOCUMENT ARE NOT CONSIDERED SIGNED
AND SEALED AND THE SIGNATURE MUST BE
VERIFIED ON ANY ELECTRONIC COPIES.

THESE DESIGNS AND DRAWINGS ARE THE
COPYRIGHTED PROPERTY OF IN-SITE DESIGN
GROUP, LLC, AND MAY NOT BE REPRODUCED
EXCEPT WITH SPECIFIC WRITTEN CONSENT OF
THE COMPANY. THE CONTRACTOR MUST CHECK
AND VERIFY ALL DIMENSIONS OF THE JOB AND
BE RESPONSIBLE FOR SAME. REPORTING ANY
DISCREPANCIES TO THE ARCHITECT BEFORE
COMMENCEMENT OF WORK. DRAWINGS ARE
NOT TO BE SCALED.

PROJECT NAME:
LUMIÈRE - 7 UNIT
RESIDENTIAL
CONDO

PROJECT ADDRESS:
500 HENDRICKS ISLE
FORT LAUDERDALE, FL
333301

DISTRIBUTION:
[SEP.2021]
DESIGN DEVELOPMENT
APPROVAL

[OCT.22.2021]
DEVELOPMENT REVIEW
COMMITTEE (DRC)
SUBMITTAL

[DEC.14.2021]
DRC CASE# UDP-S21050
SITE PLAN LEVEL III

[APR.20.2022]
PLANNING & ZONING SITE
PLAN LEVEL III APPROVAL
CASE# UDP-S21050

PERMIT SET FOR
CONSTRUCTION

DATE OF ISSUE
10/13/2023

SHEET NAME

3RD FLOOR
PLAN

SHEET NUMBER

A-112

MIN REQ: BFE = +5'-0" NGVD PLUS ONE FOOT = +6'-0" NGVD PROPOSED: DFE = +6'-0" NGVD = 0'-0" = DATUM =
TOP OF FIRST FLOOR LIVING CONC SLAB


ALL ELEVATIONS NOTED ARE FROM THE TOP OF CONCRETE SLAB. DATUM REFERS TO THE ENCLOSED FIRST
FLOOR LIVING AREA TOP OF SLAB.

2 SLAB NOTES

- COORDINATED STRUCTURAL ELEMENTS (COLUMNS
AND SHEER WALLS) REFER TO STRUCTURAL
DRAWINGS FOR LATEST DIMENSIONS AND
LOCATIONS.
- INTERIOR PARTITION - 5/8" GYP BOARD BOTH SIDES
ON 3-5/8" MTL 25 GA. STUDS @ 16" O.C. (U.O.N.)
- 6" INTERIOR PARTITION W/SOUND ATTENUATION
STC-46. SEE DETAIL WT-1A DETAIL 1 SHEET A-502
- 5/8" GYP BOARD ON GALV 1 1/2" MTL CHANNELS
ON 8" C.M.U. WALL THICKNESS PER PLAN. STUCCO
EXTERIOR AS NOTED ON PLANS. EXT WALL SHALL BE
INSULATED AS MECHANICAL CALCS. SEE STRUCT
DWGS FOR FILLED CELL LOCATION


SEE LIFE SAFETY PLAN FOR WALL
TYPE AND FIRE RATINGS

3 WALL TYPE LEGEND

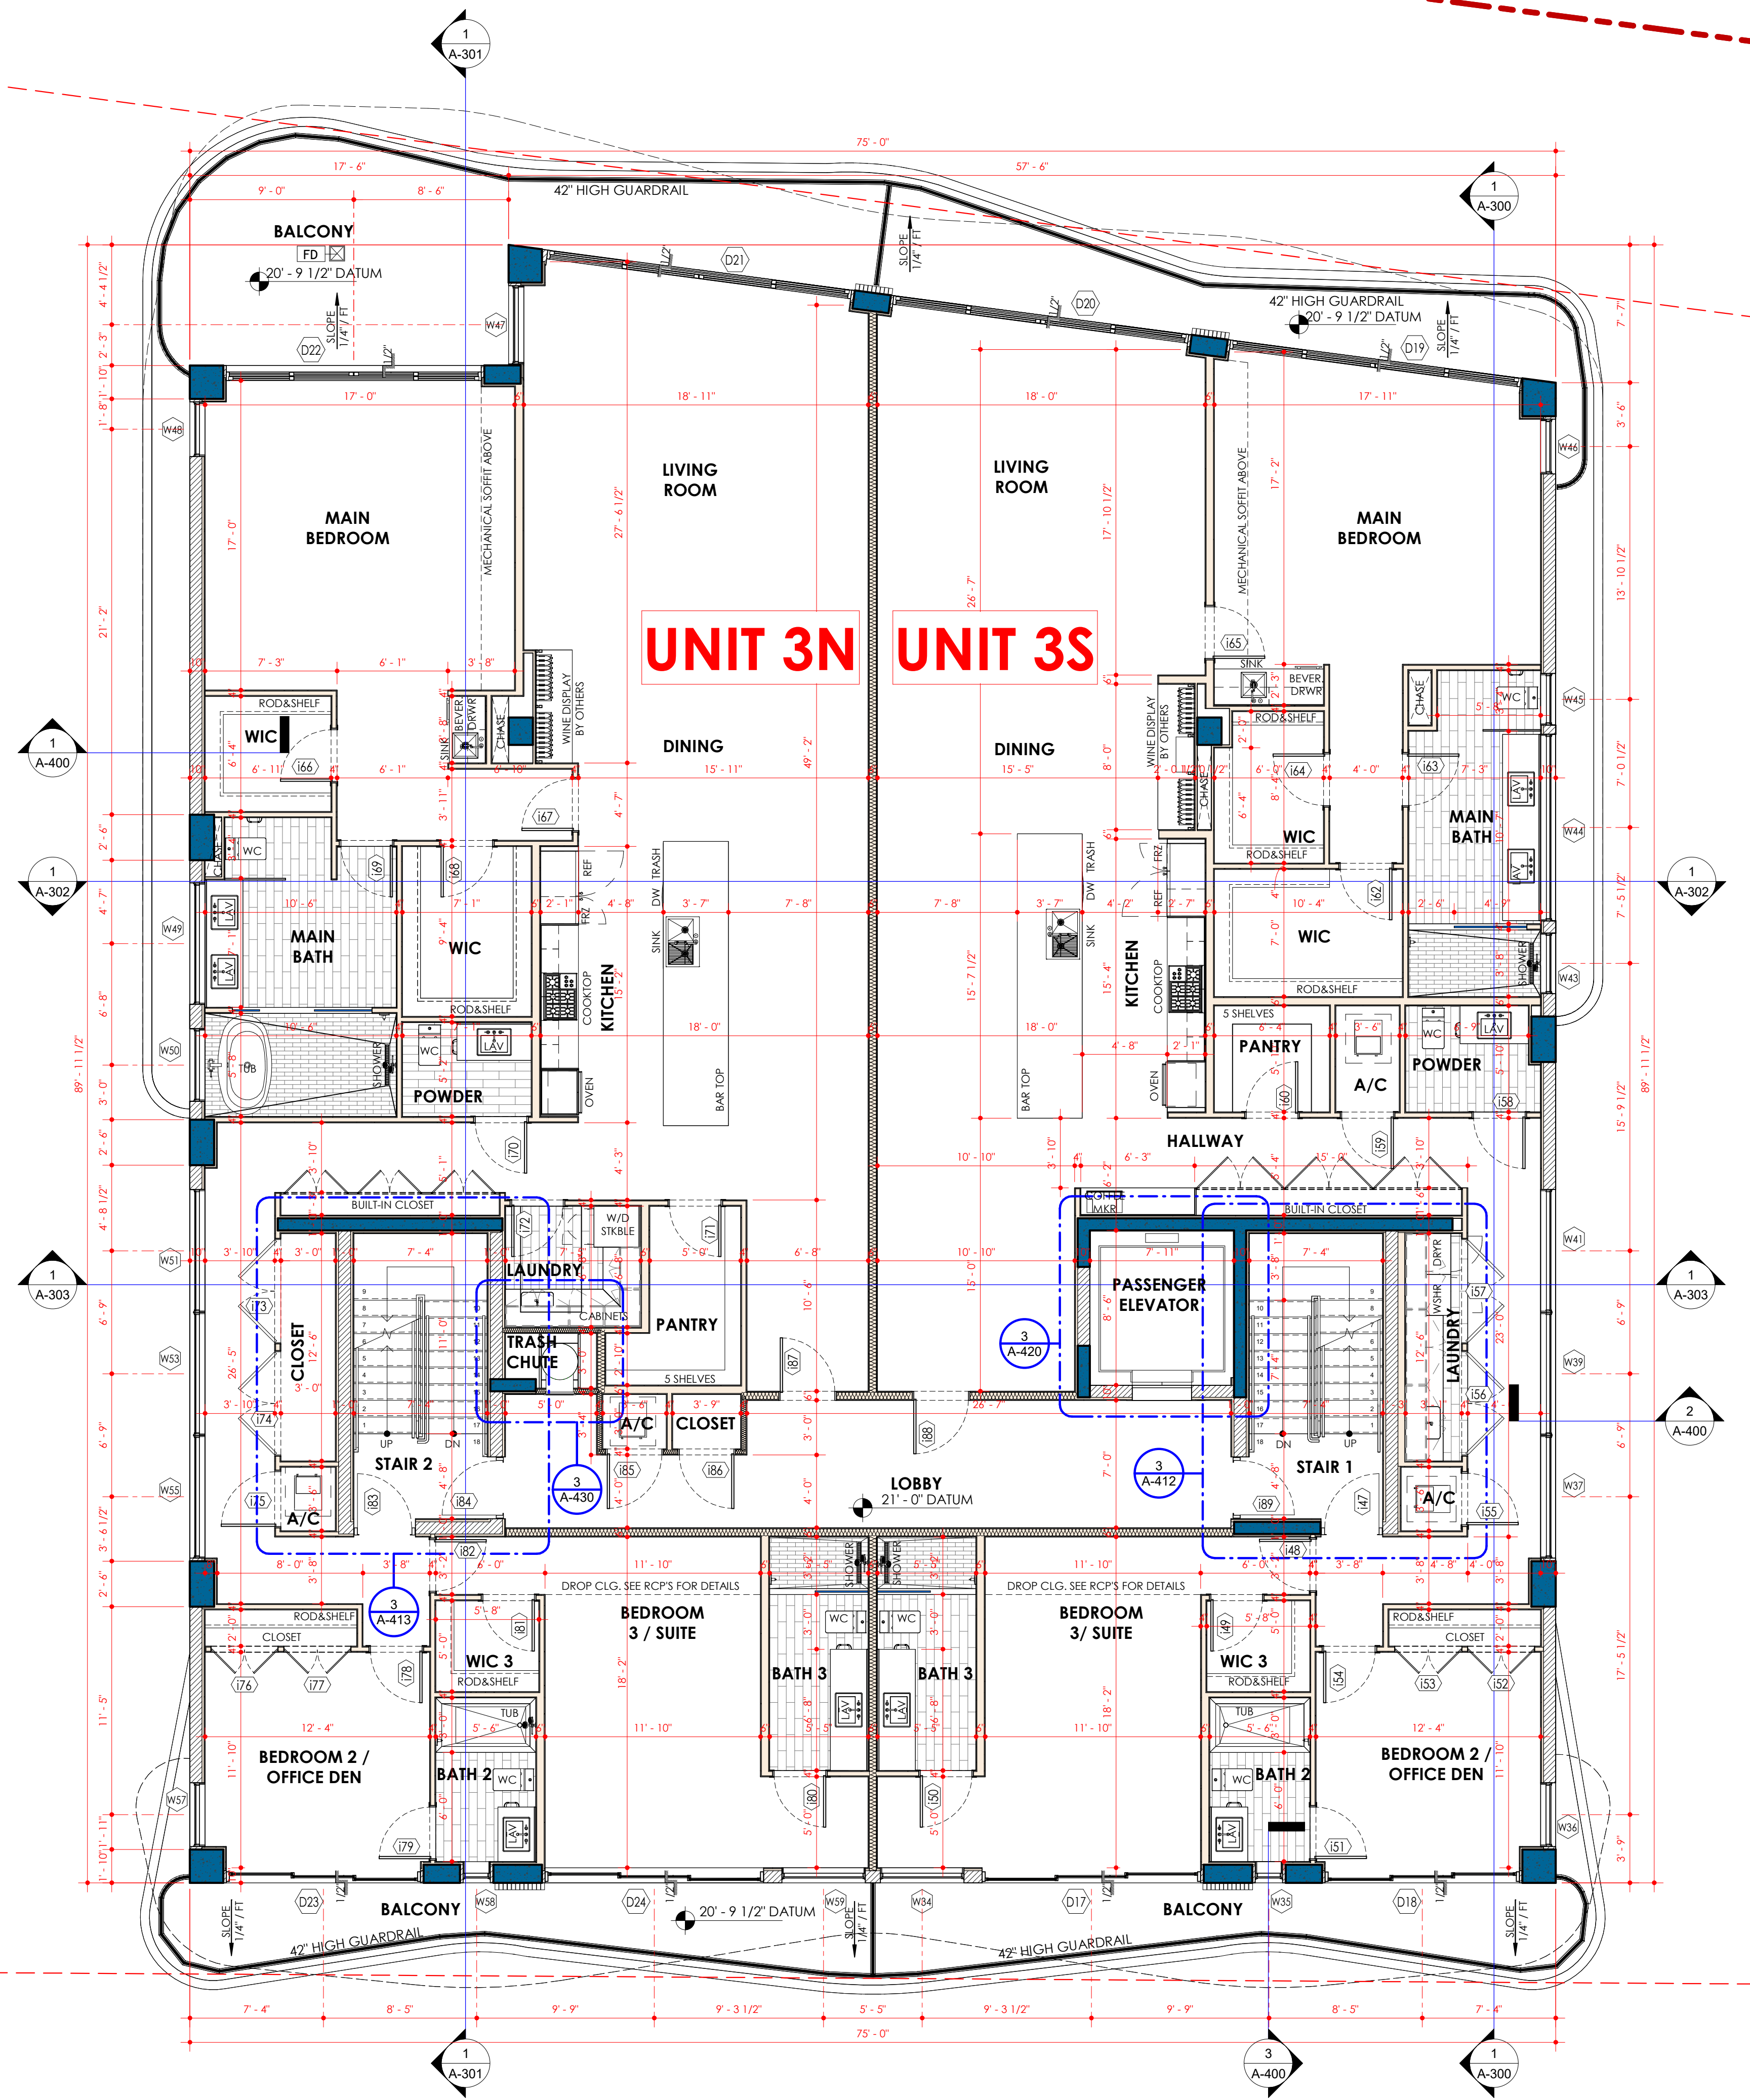

1

3RD FLOOR PLAN
3/16" = 1'-0"

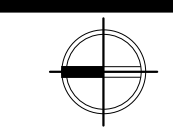




IN-SITE DESIGN GROUP LLC

1546 JACKSON STREET
HOLLYWOOD, FL 33020
INSITEDESIGNGROUP.COM
AA26001738
P54 921-5333

ANNIE K. CARRUTHERS
ARCHITECT

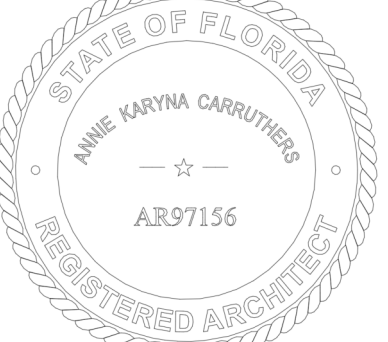

SEAL
STATE OF FLORIDA LICENSE N° AR-97156

THIS ITEM HAS BEEN DIGITALLY SIGNED AND
SEALED BY ANNIE CARRUTHERS, ARCHITECT ON
THE DATE ADJACENT TO THE SEAL USING A SHA
AUTHENTICATION CODE. PRINTED COPIES OF
THIS DOCUMENT ARE NOT CONSIDERED SIGNED
AND SEALED AND THE SIGNATURE MUST BE
VERIFIED ON ANY ELECTRONIC COPIES.

THESE DESIGNS AND DRAWINGS ARE THE
COPYRIGHTED PROPERTY OF IN-SITE DESIGN
GROUP, LLC, AND MAY NOT BE REPRODUCED
EXCEPT WITH SPECIFIC WRITTEN CONSENT OF
THE COMPANY. THE CONTRACTOR MUST CHECK
AND VERIFY ALL DIMENSIONS OF THE JOB AND
BE RESPONSIBLE FOR SAME. REPORTING ANY
DISCREPANCIES TO THE ARCHITECT BEFORE
COMMENCEMENT OF WORK. DRAWINGS ARE
NOT TO BE SCALED.

PROJECT NAME:
LUMIÈRE - 7 UNIT
RESIDENTIAL
CONDO

PROJECT ADDRESS:
500 HENDRICKS ISLE
FORT LAUDERDALE, FL
333301

DISTRIBUTION:
[SEP.2021]
DESIGN DEVELOPMENT
APPROVAL

[OCT.22.2021]
DEVELOPMENT REVIEW
COMMITTEE (DRC)
SUBMITTAL

[DEC.14.2021]
DRC CASE# UDP-S21050
SITE PLAN LEVEL III

[APR.20.2022]
PLANNING & ZONING SITE
PLAN LEVEL III APPROVAL
CASE# UDP-S21050

PERMIT SET FOR
CONSTRUCTION

DATE OF ISSUE
10/13/2023

SHEET NAME

4TH FLOOR
PLAN

SHEET NUMBER

A-113

MIN REQ: BFE = +5'-0" NGVD PLUS ONE FOOT = +6'-0" NGVD PROPOSED: DFE = +6'-0" NGVD = 0'-0" = DATUM =
TOP OF FIRST FLOOR LIVING CONC SLAB

ALL ELEVATIONS NOTED ARE FROM THE TOP OF CONCRETE SLAB. DATUM REFERS TO THE ENCLOSED FIRST
FLOOR LIVING AREA TOP OF SLAB.

2 SLAB NOTES


- COORDINATED STRUCTURAL ELEMENTS (COLUMNS
AND SHEER WALLS) REFER TO STRUCTURAL
DRAWINGS FOR LATEST DIMENSIONS AND
LOCATIONS.
- INTERIOR PARTITION - 5/8" GYP BOARD BOTH SIDES
ON 3-5/8" MTL 25 GA. STUDS @ 16" O.C. (U.O.N.)
- 6" INTERIOR PARTITION W/SOUND ATTENUATION
STC-46. SEE DETAIL W1-1A DETAIL 1 SHEET A-502
- 5/8" GYP BOARD ON GALV 1 1/2" MTL CHANNELS
ON 8" C.M.U. WALL THICKNESS PER PLAN. STUCCO
EXTERIOR AS NOTED ON PLANS. EXT WALL SHALL BE
INSULATED AS MECHANICAL CALCS. SEE STRUCT
DWGS FOR FILLED CELL LOCATION

SEE LIFE SAFETY PLAN FOR WALL
TYPE AND FIRE RATINGS


3 WALL TYPE LEGEND


1 4TH FLOOR PLAN

3/16" = 1'-0"

 

SCALE: 3/16" = 1'-0"
0 2 4 8 12

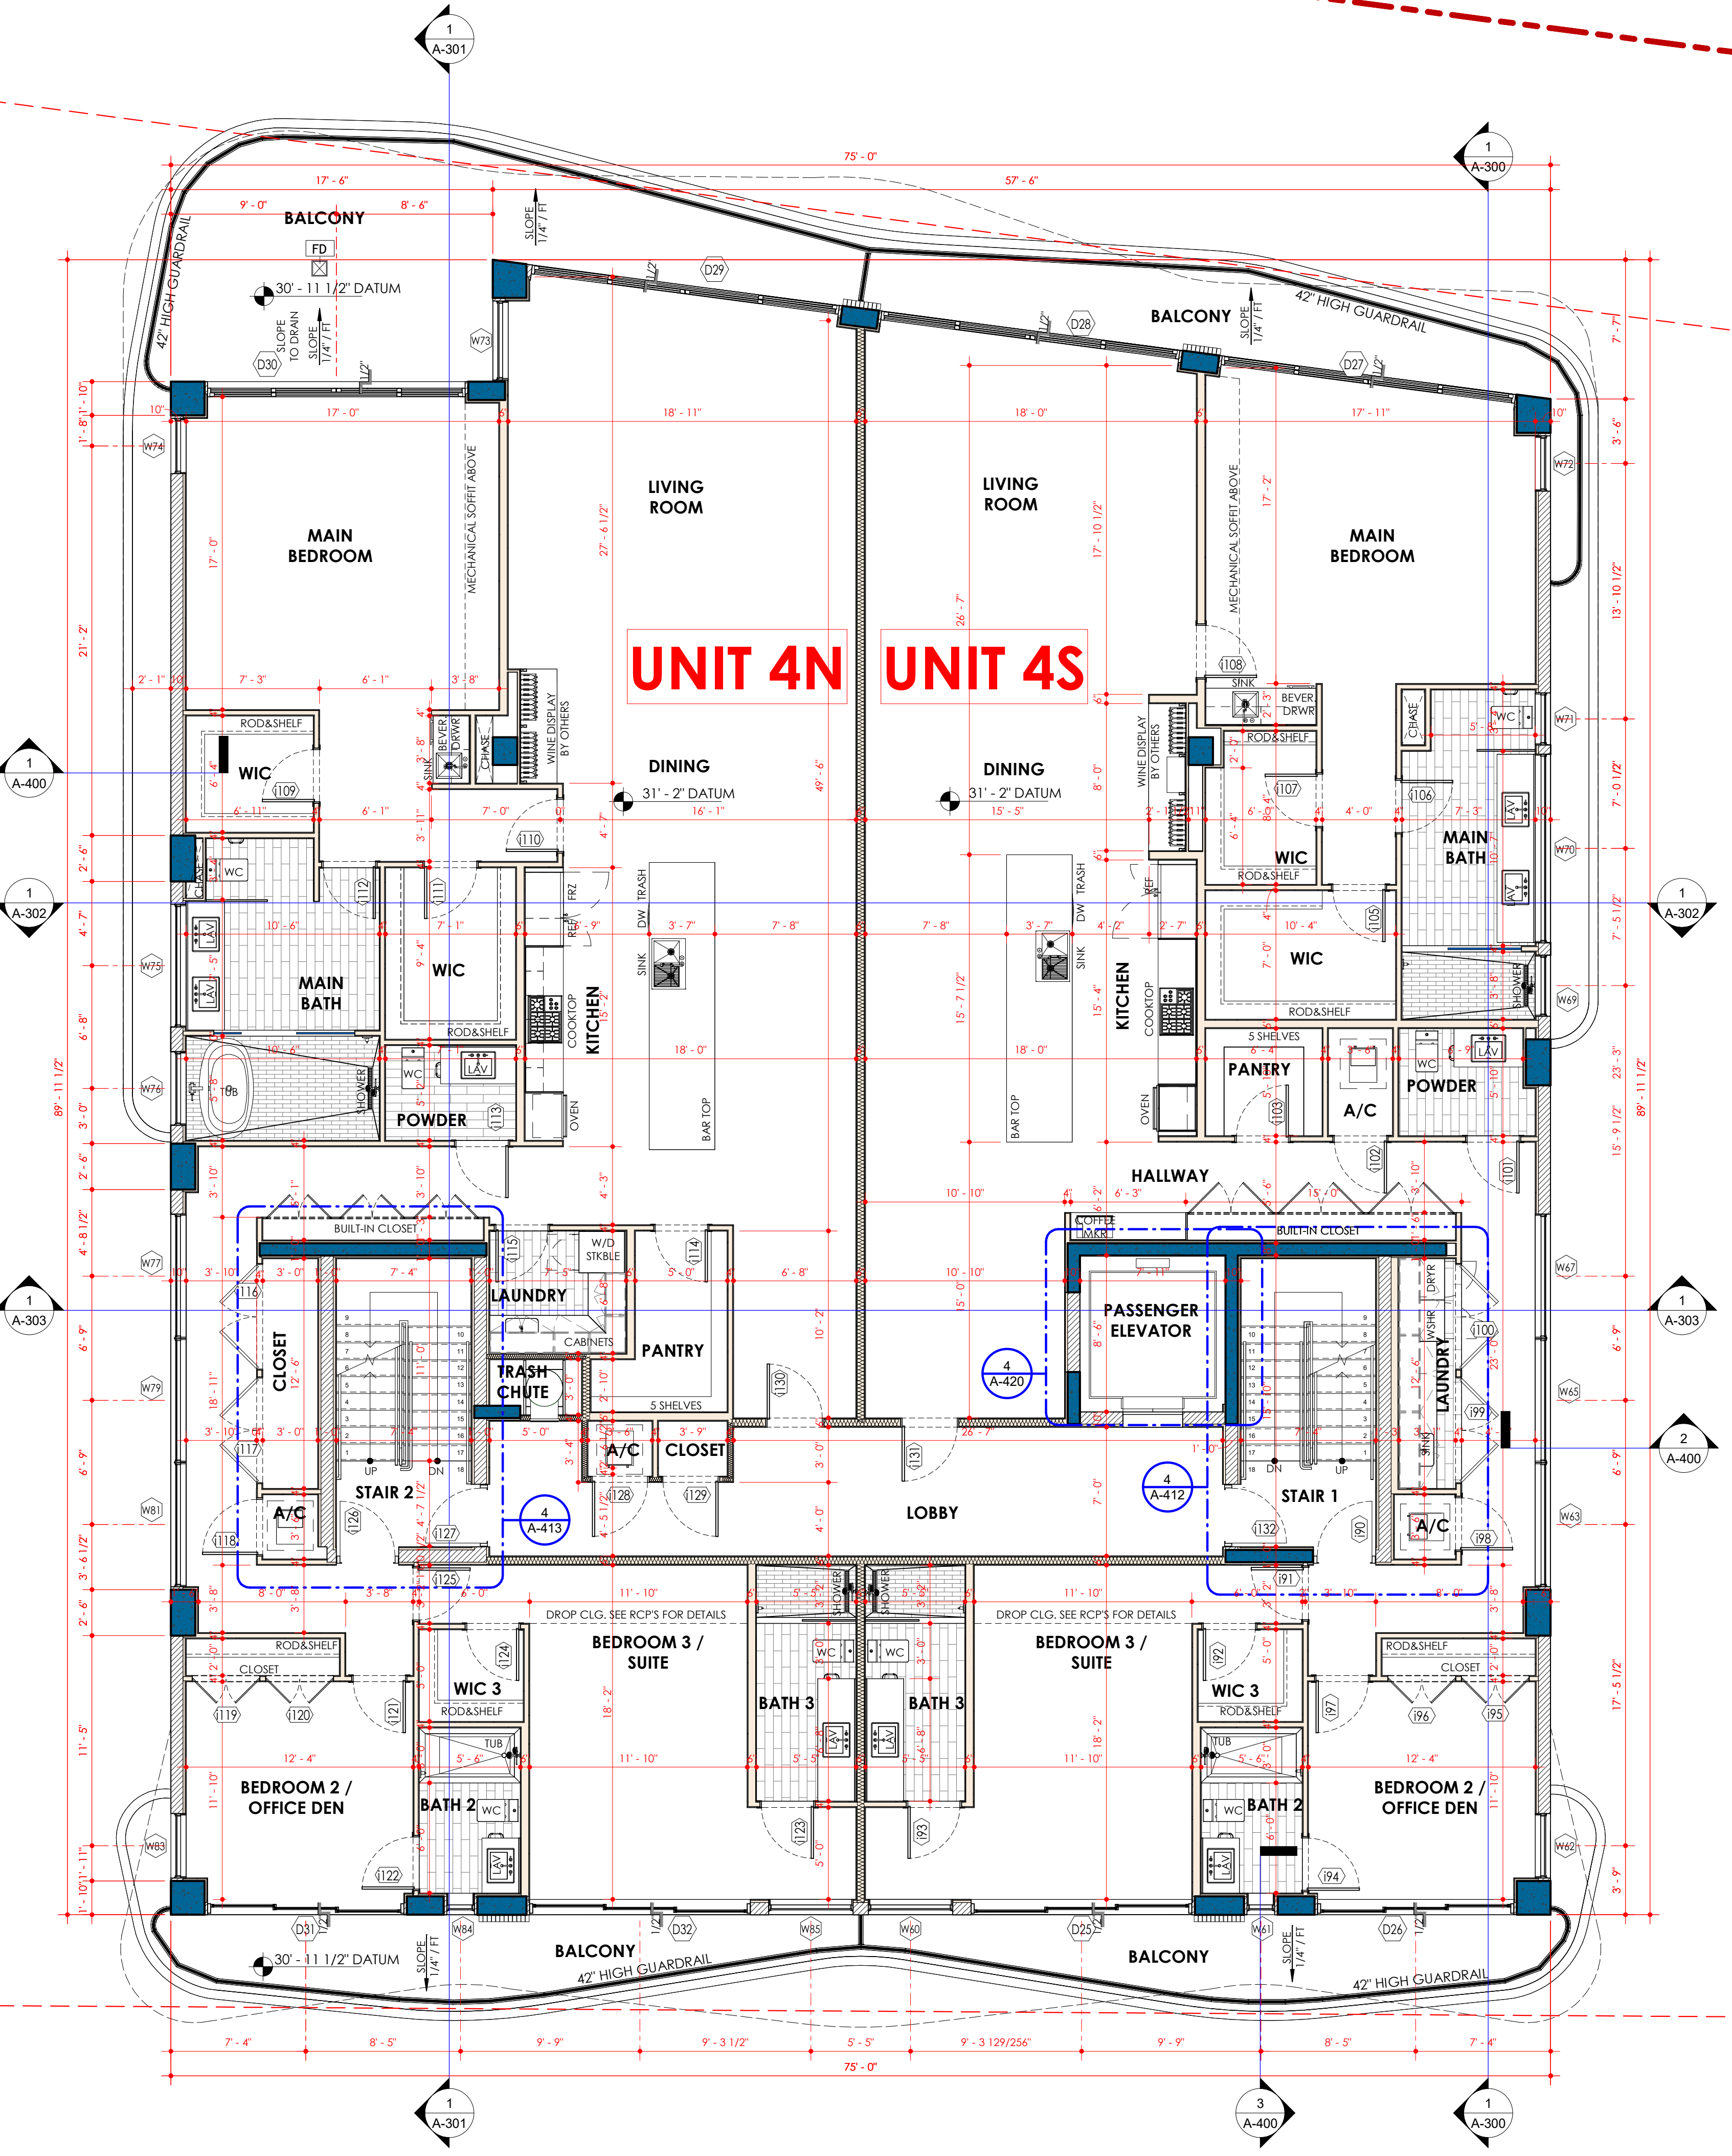

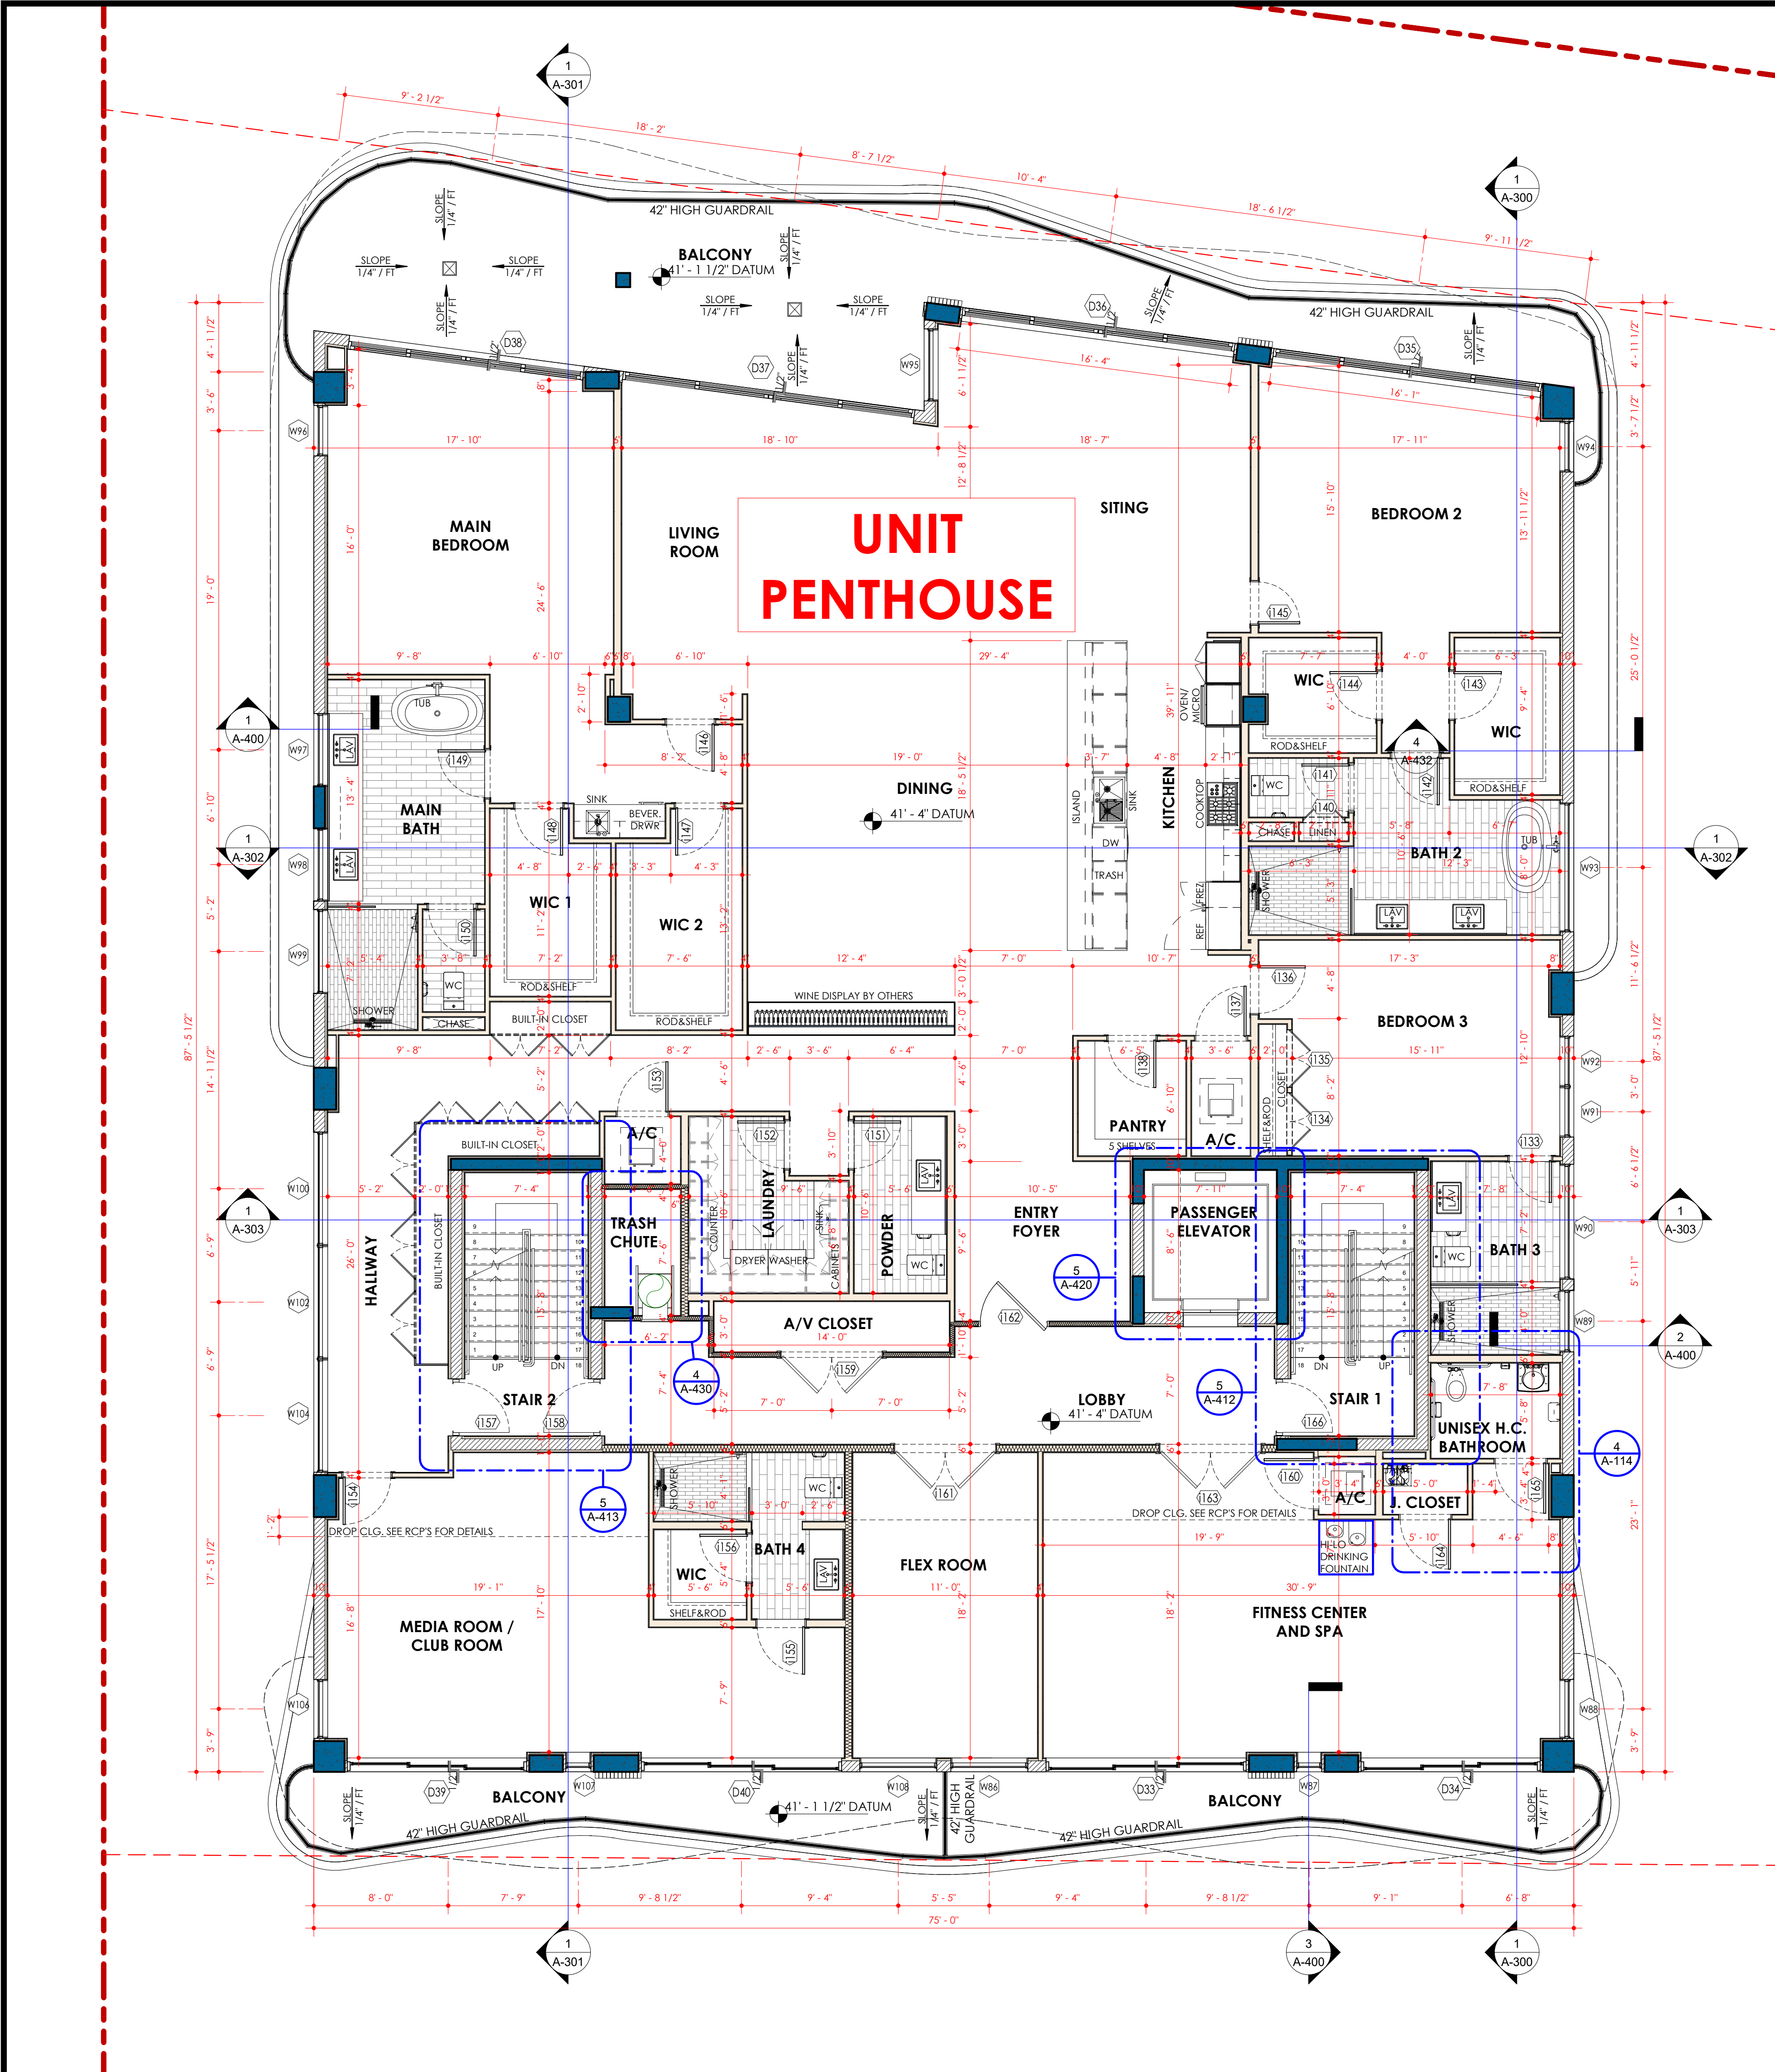


MIN REQ: BFE = +5'-0" NGVD PLUS ONE FOOT = +6'-0" NGVD PROPOSED: DFE = +6'-0" NGVD = 0'-0" = DATUM = TOP OF FIRST FLOOR LIVING CONC SLAB

ALL ELEVATIONS NOTED ARE FROM THE TOP OF CONCRETE SLAB. DATUM REFERS TO THE ENCLOSED FIRST FLOOR LIVING AREA TOP OF SLAB.

- COORDINATED STRUCTURAL ELEMENTS (COLUMNS AND SHEER WALLS) REFER TO STRUCTURAL DRAWINGS FOR LATEST DIMENSIONS AND LOCATIONS.
- INTERIOR PARTITION - 5/8" GYP BOARD BOTH SIDES ON 3-5/8" MTL 25 GA. STUDS @ 16" O.C. (U.O.N.)
- 6" INTERIOR PARTITION W/SOUND ATTENUATION STC-46. SEE DETAIL WT-1A DETAIL 1 SHEET A-502
- 5/8" GYP BOARD ON GALV 1 1/2" MTL CHANNELS ON 8" C.M.U. WALL THICKNESS PER PLAN. STUCCO EXTERIOR AS NOTED ON PLANS. EXT WALL SHALL BE INSULATED AS MECHANICAL CALCS. SEE STRUCT DWGS FOR FILLED CELL LOCATION

SEE LIFE SAFETY PLAN FOR WALL TYPE AND FIRE RATINGS

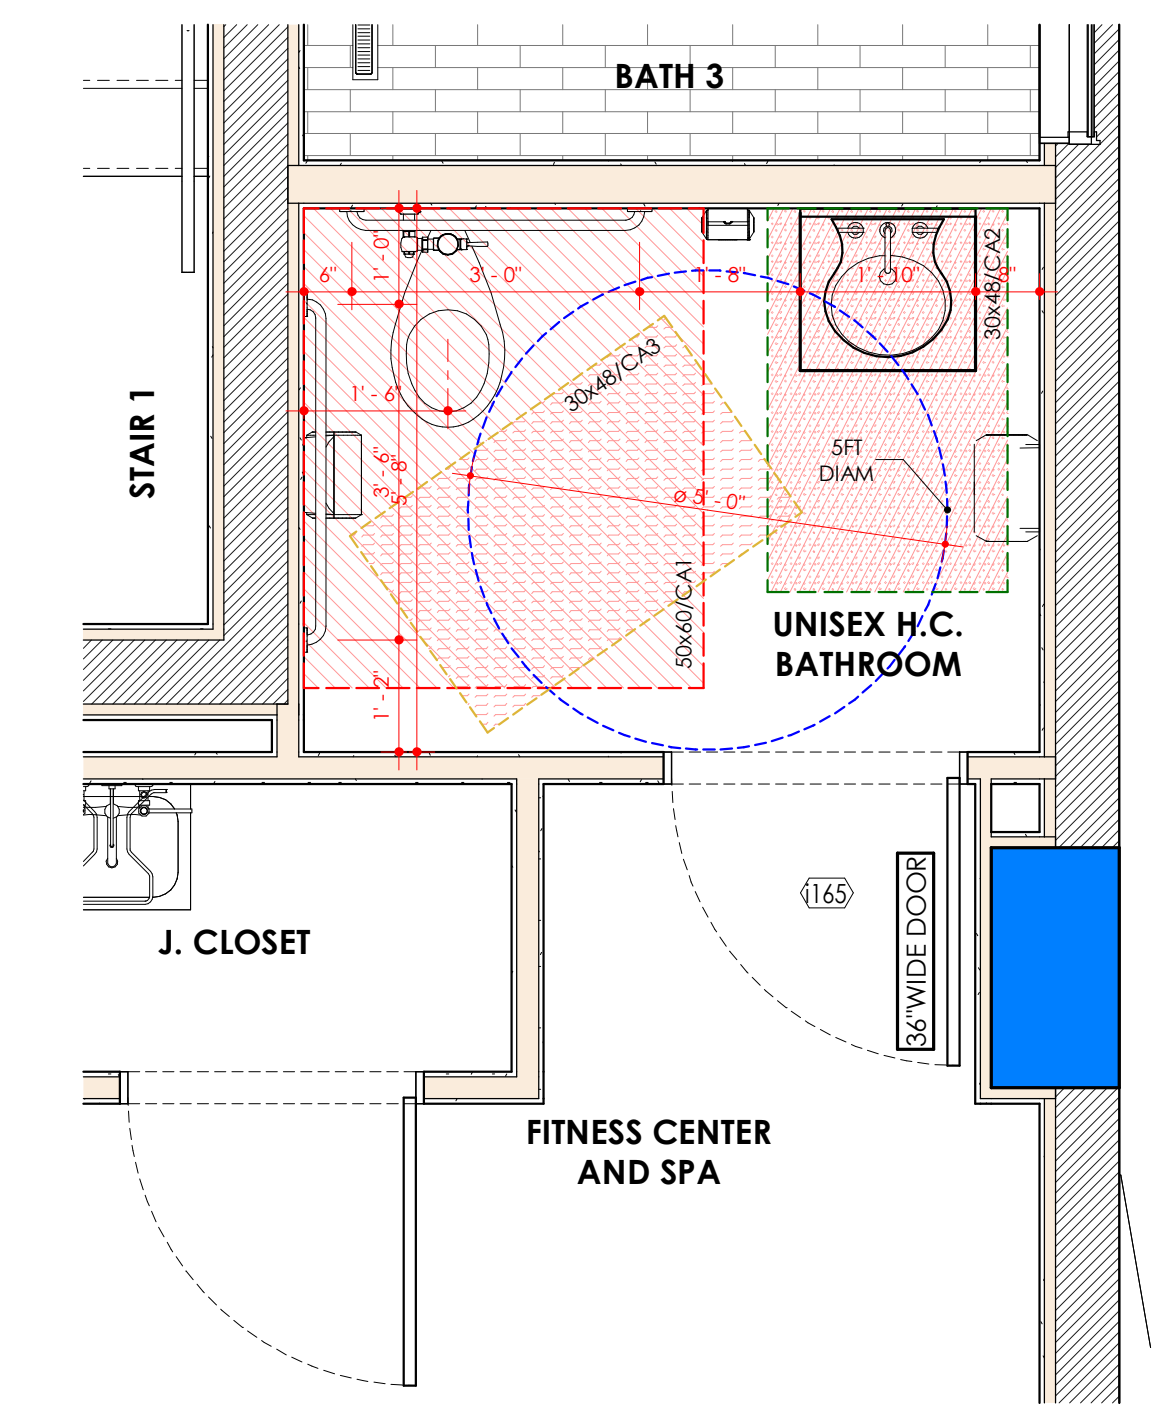

- CA 1 56"x60" CLEAR AREA AT TOILET
 - CA 2 30"x30" CLEAR AREA AT LAVATORY
 - CA 3 30"x48" CLEAR AREA OUTSIDE THE SWING OF THE DOOR
- LOCATE THE FLOOR DRAIN IN SINGLE TOILET ROOMS CENTERED IN ROOM 12" FROM THE REAR WALL UNLESS OTHERWISE NOTED

REFER TO SHEETS A-580 AND 581 FOR HANDICAP CLEARANCES AND DETAILS



IN-SITE DESIGN GROUP
ARCHITECTURE

IN-SITE DESIGN GROUP LLC
1546 JACKSON STREET
HOLLYWOOD, FL 33020
INSITEDESIGNGROUP.COM
AA26001738
P54 921-5333

ANNIE K. CARRUTHERS
ARCHITECT

SEAL
STATE OF FLORIDA LICENSE N° AR-97156
THIS ITEM HAS BEEN DIGITALLY SIGNED AND SEALED BY ANNIE K. CARRUTHERS, ARCHITECT ON THE DATE ADJACENT TO THE SEAL USING A SHA AUTHENTICATION CODE. PRINTED COPIES OF THIS DOCUMENT ARE NOT CONSIDERED SIGNED AND SEALED AND THE SIGNATURE MUST BE VERIFIED ON ANY ELECTRONIC COPIES.

THESE DESIGNS AND DRAWINGS ARE THE COPYRIGHTED PROPERTY OF IN-SITE DESIGN GROUP, LLC, AND MAY NOT BE REPRODUCED EXCEPT WITH SPECIFIC WRITTEN CONSENT OF THE COMPANY. THE CONTRACTOR MUST CHECK AND VERIFY ALL DIMENSIONS OF THE JOB AND BE RESPONSIBLE FOR SAME. REPORTING ANY DISCREPANCIES TO THE ARCHITECT BEFORE COMMENCEMENT OF WORK. DRAWINGS ARE NOT TO BE SCALED.

PROJECT NAME:
LUMIÈRE - 7 UNIT
RESIDENTIAL
CONDO

PROJECT ADDRESS:
500 HENDRICKS ISLE
FORT LAUDERDALE, FL
333301

DISTRIBUTION:
[SEP.2021]
DESIGN DEVELOPMENT
APPROVAL

[OCT.22.2021]
DEVELOPMENT REVIEW
COMMITTEE (DRC)
SUBMITTAL

[DEC.14.2021]
DRC CASE# UDP-S21050
SITE PLAN LEVEL III

[APR.20.2022]
PLANNING & ZONING SITE
PLAN LEVEL III APPROVAL
CASE# UDP-S21050

PERMIT SET FOR CONSTRUCTION

DATE OF ISSUE
10/13/2023

SHEET NAME
5TH FLOOR PLAN

SHEET NUMBER
A-114