



PH-L01 - LEVEL PH PLAN
SCALE: 1/4" = 1'-0"





PH-L01 - POOL DECK PLAN
SCALE: 1/4" = 1'-0"

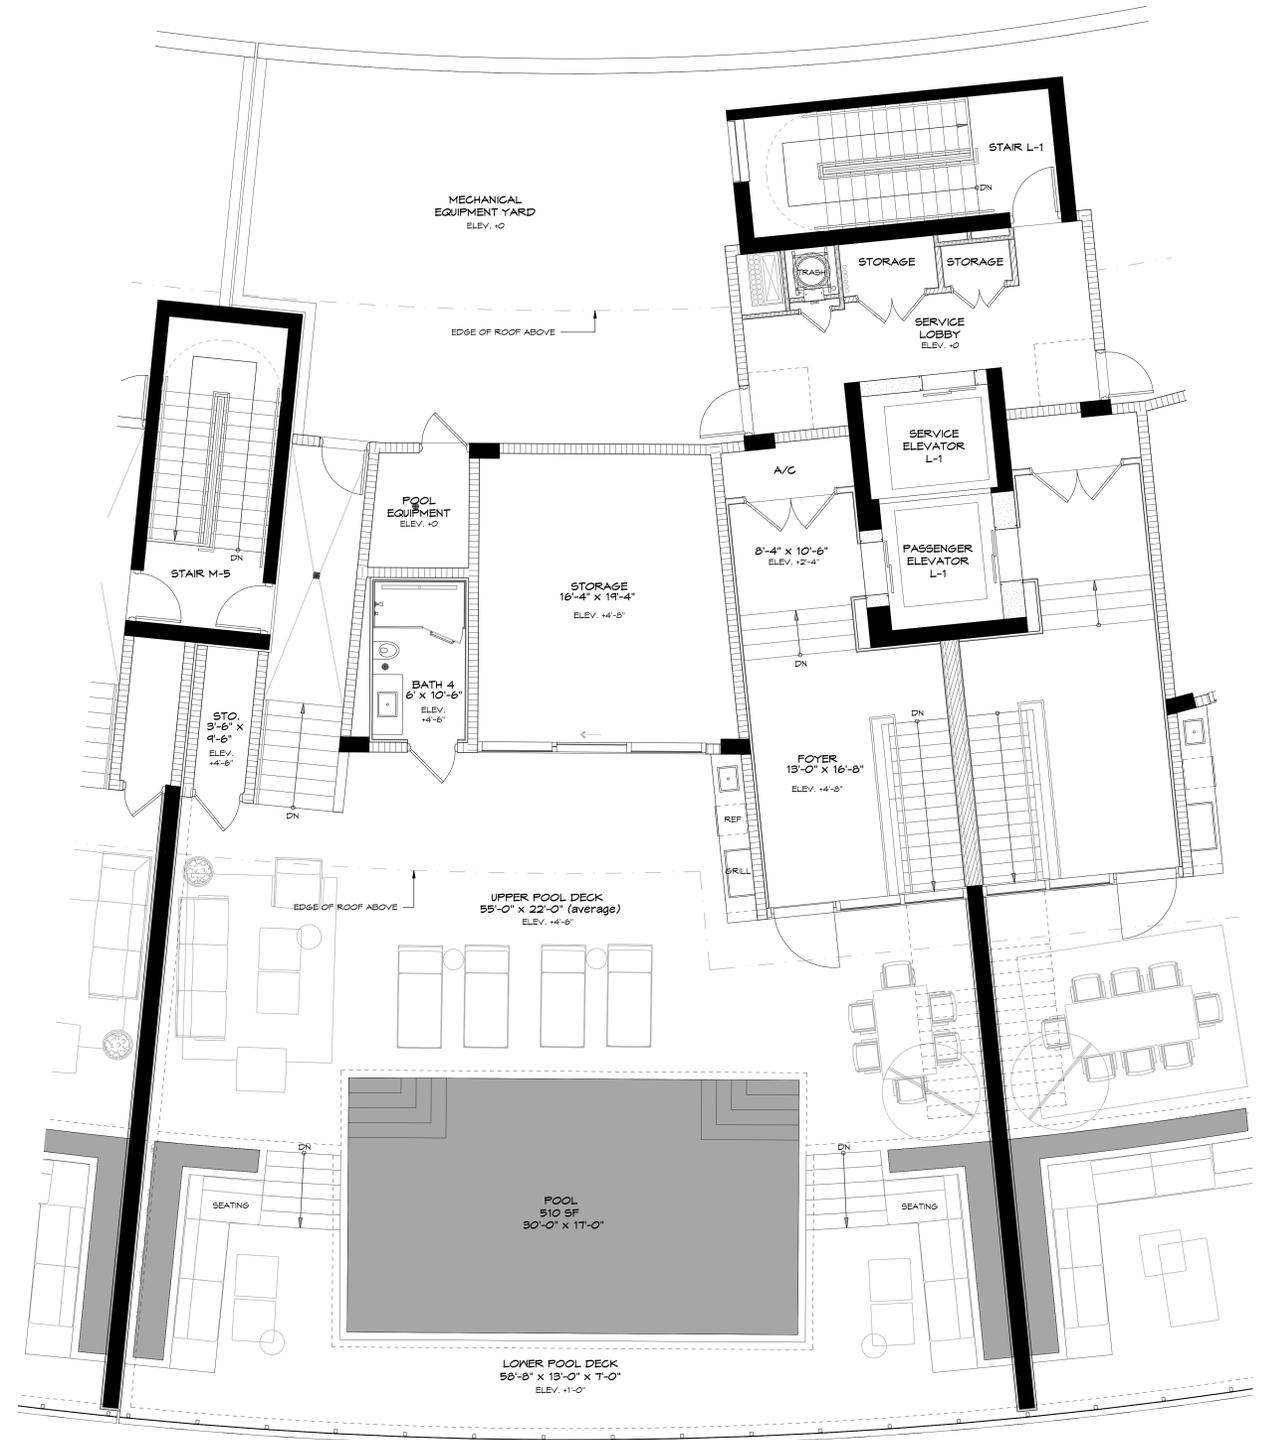


KEY PLAN

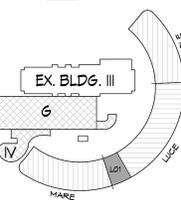


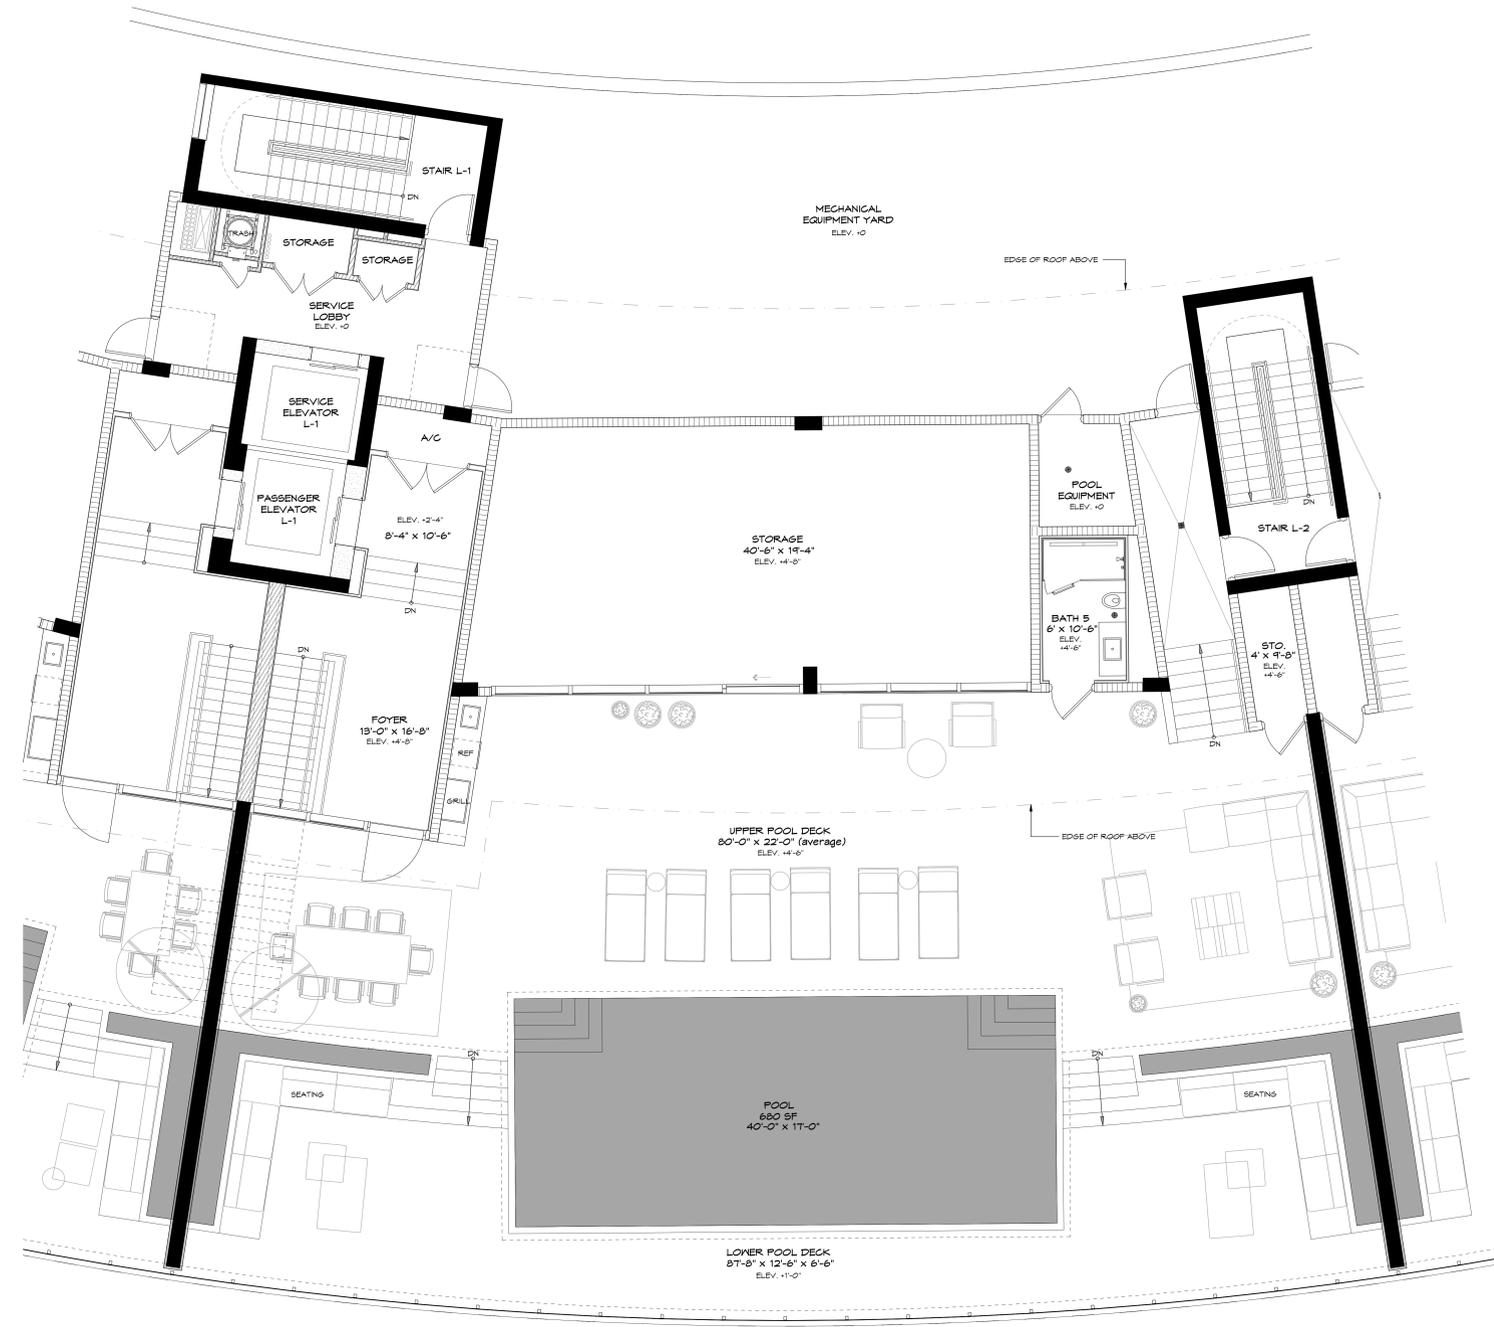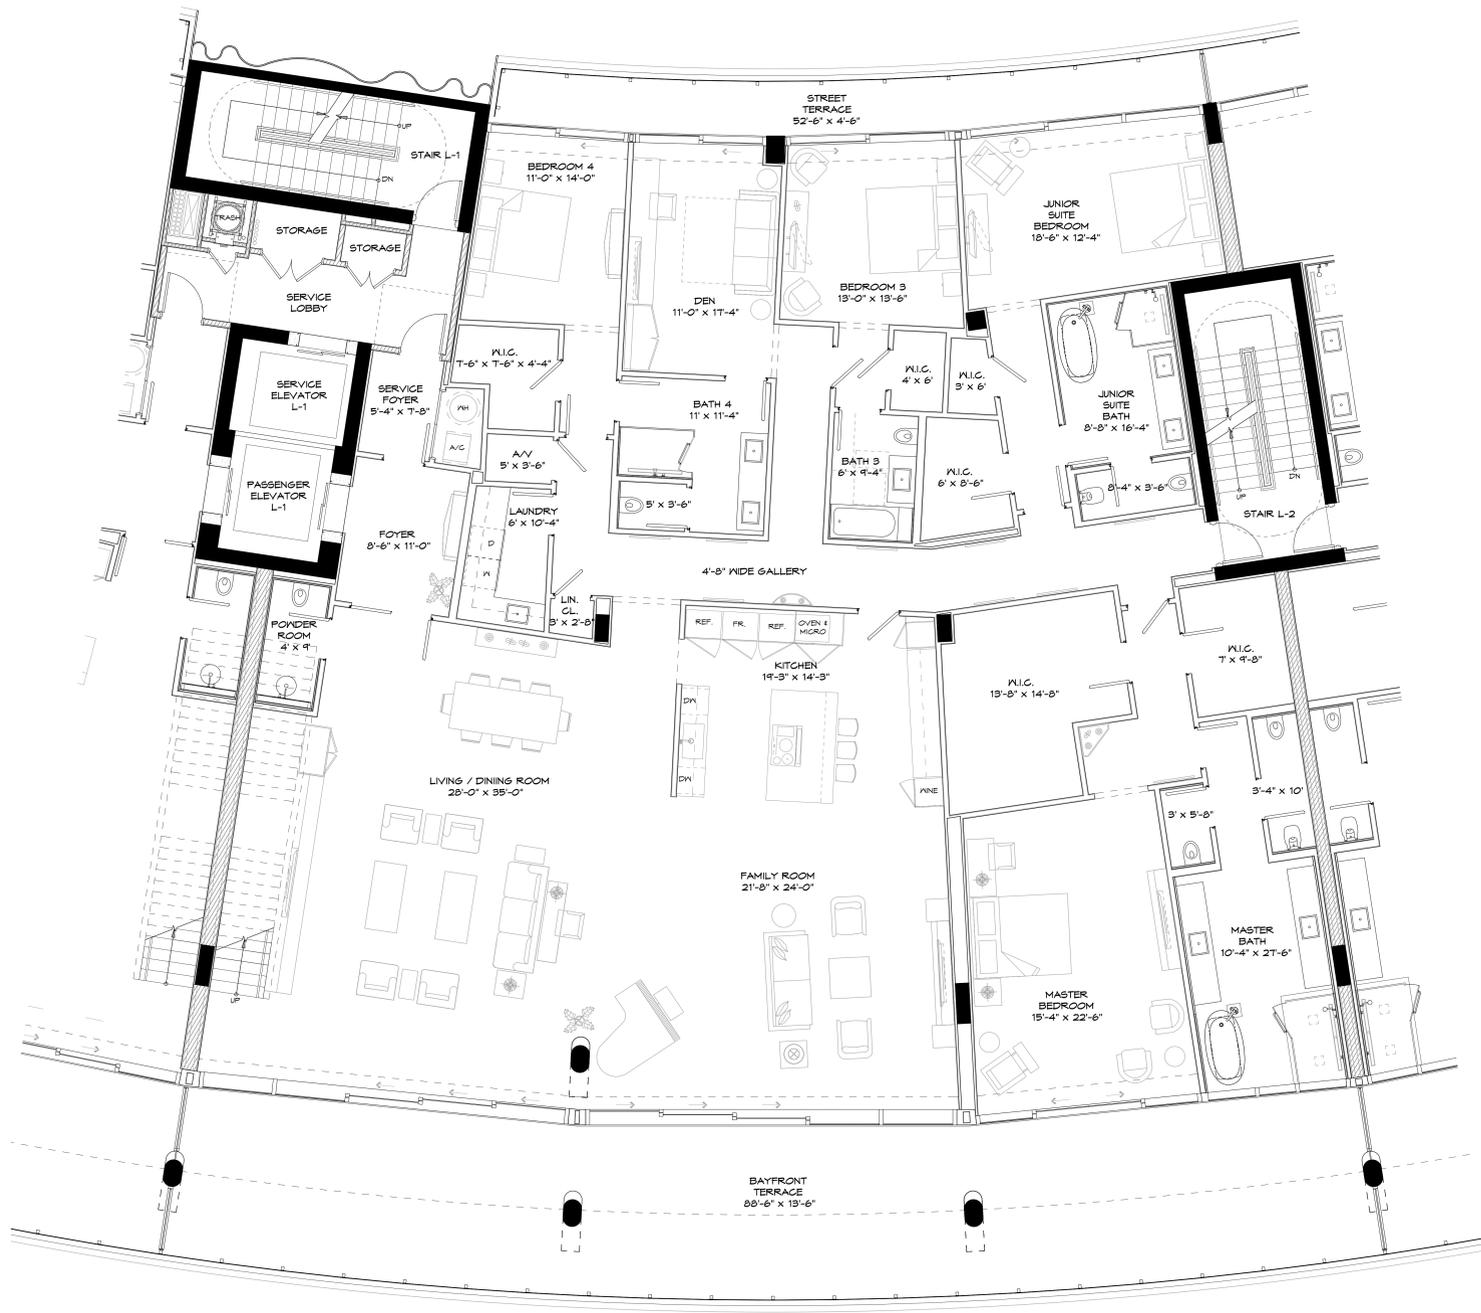

PH-L02 - LEVEL PH PLAN
SCALE: 1/4" = 1'-0"

PH-L02 - POOL DECK PLAN
SCALE: 1/4" = 1'-0"

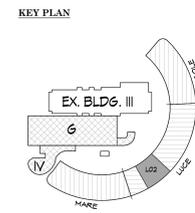

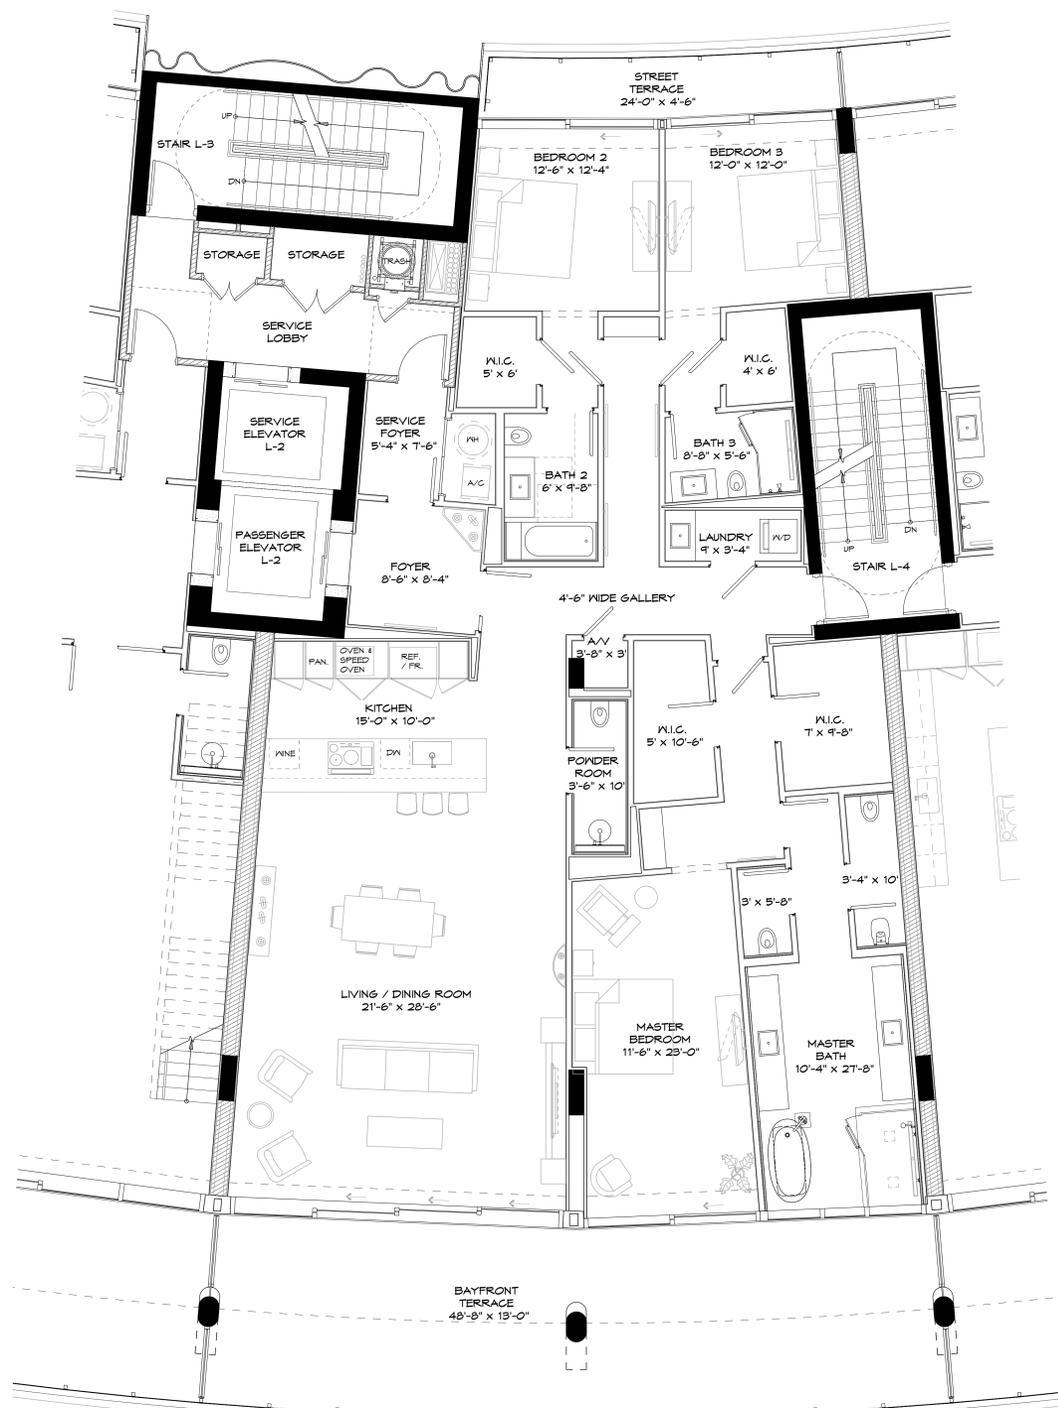


PH-L04 - LEVEL PH PLAN
SCALE: 1/4" = 1'-0"




PH-L04 - POOL DECK PLAN
SCALE: 1/4" = 1'-0"



KEY PLAN

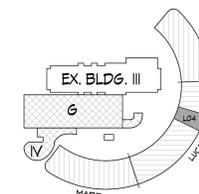


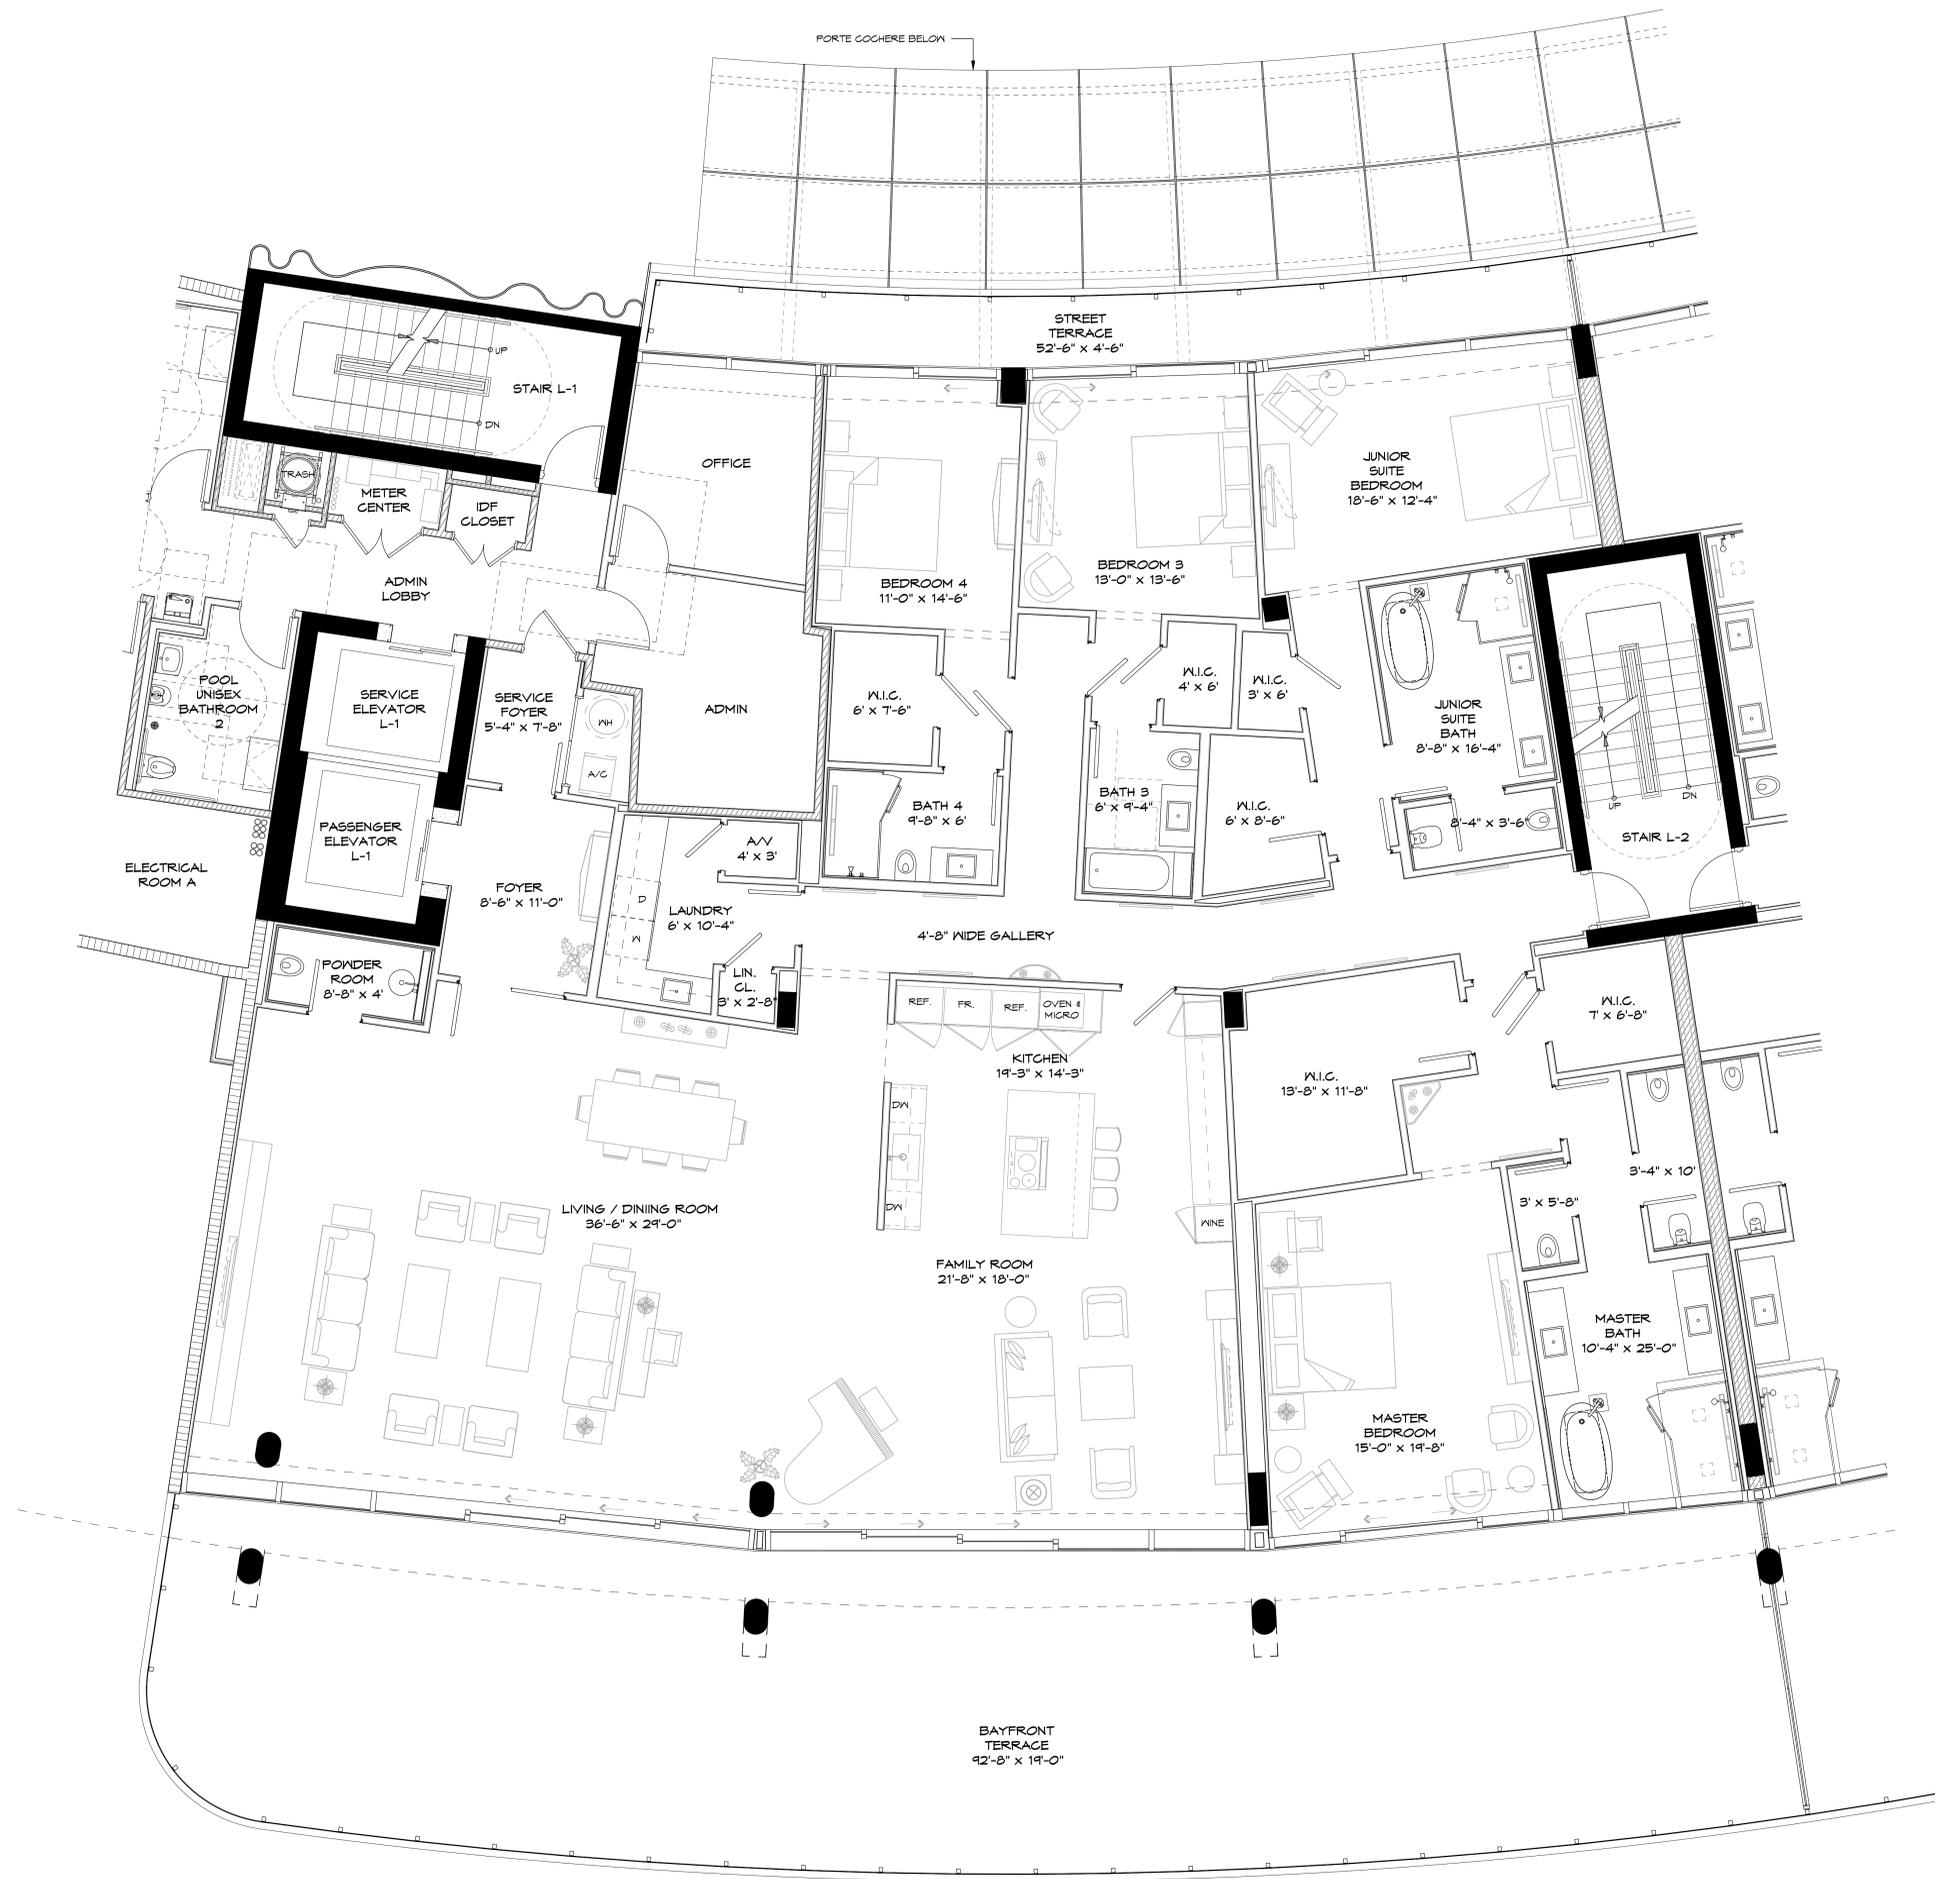


UNIT L202 PLAN
SCALE: 1/4" = 1'-0"



KEY PLAN

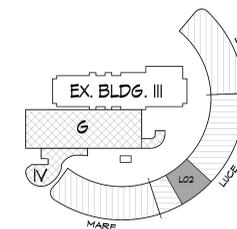


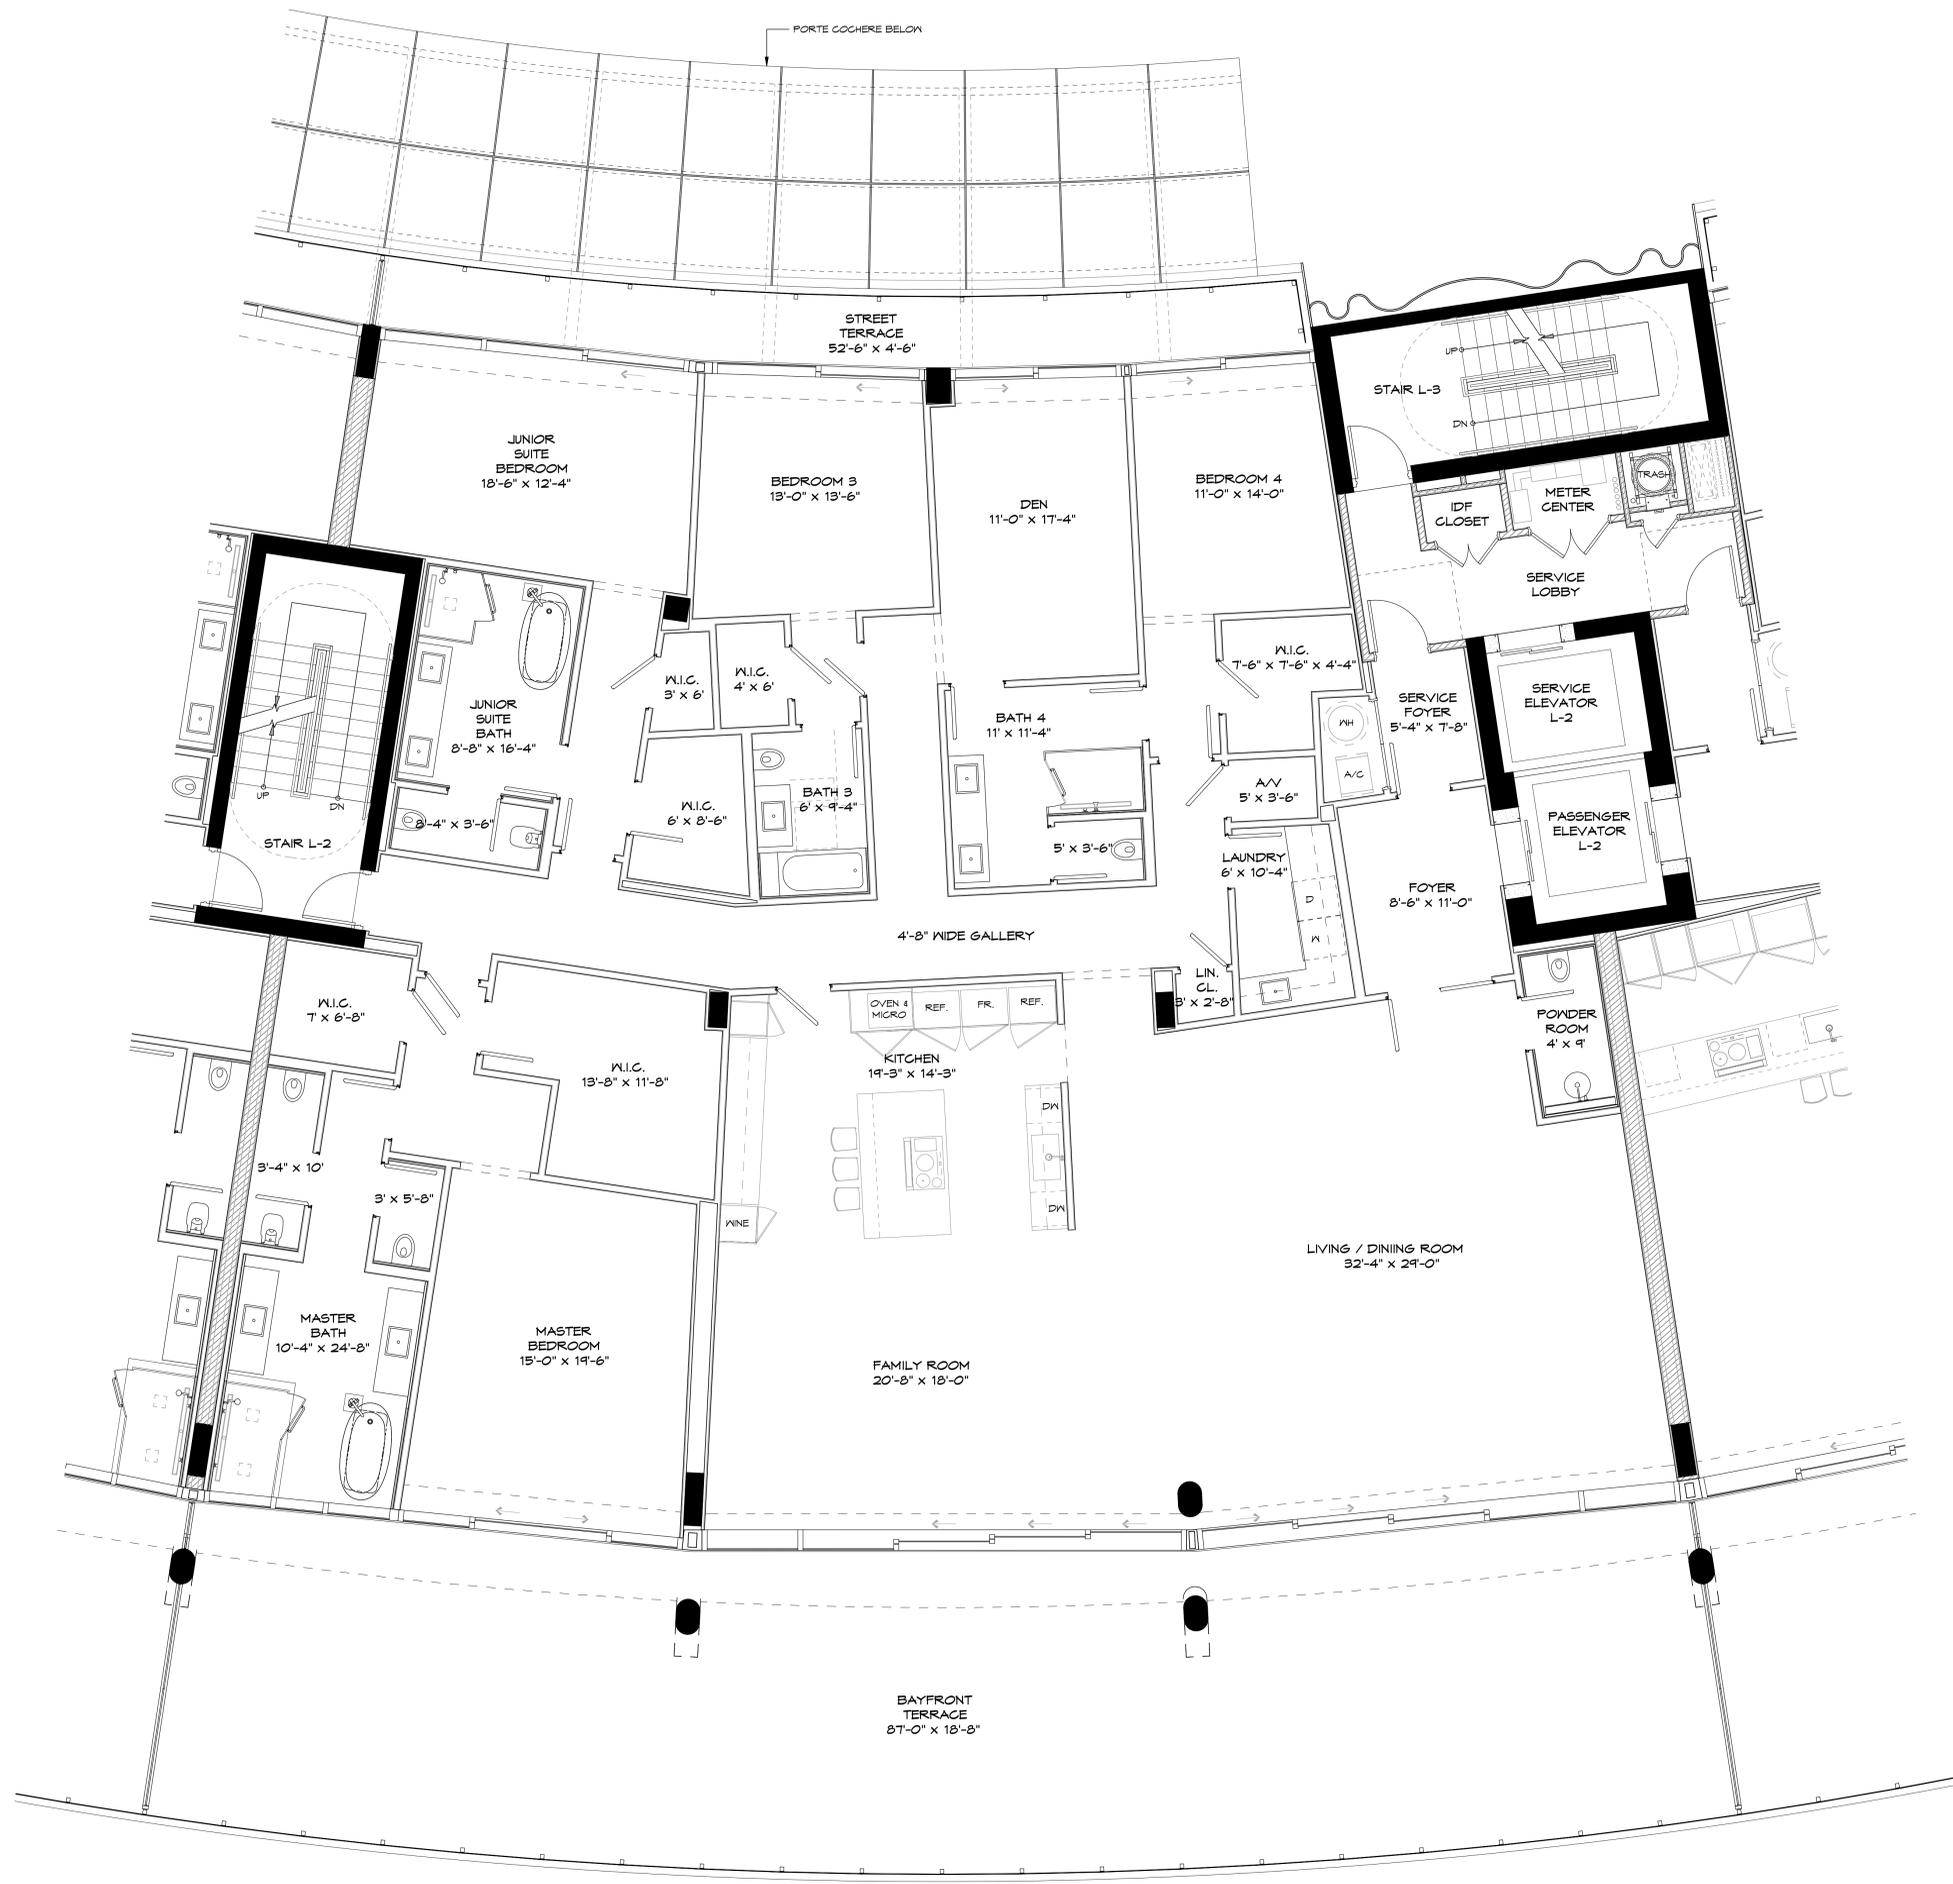


UNIT L203 PLAN
SCALE: 1/4" = 1'-0"



KEY PLAN

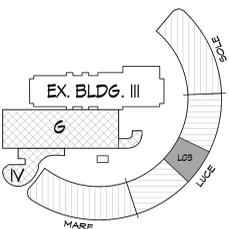

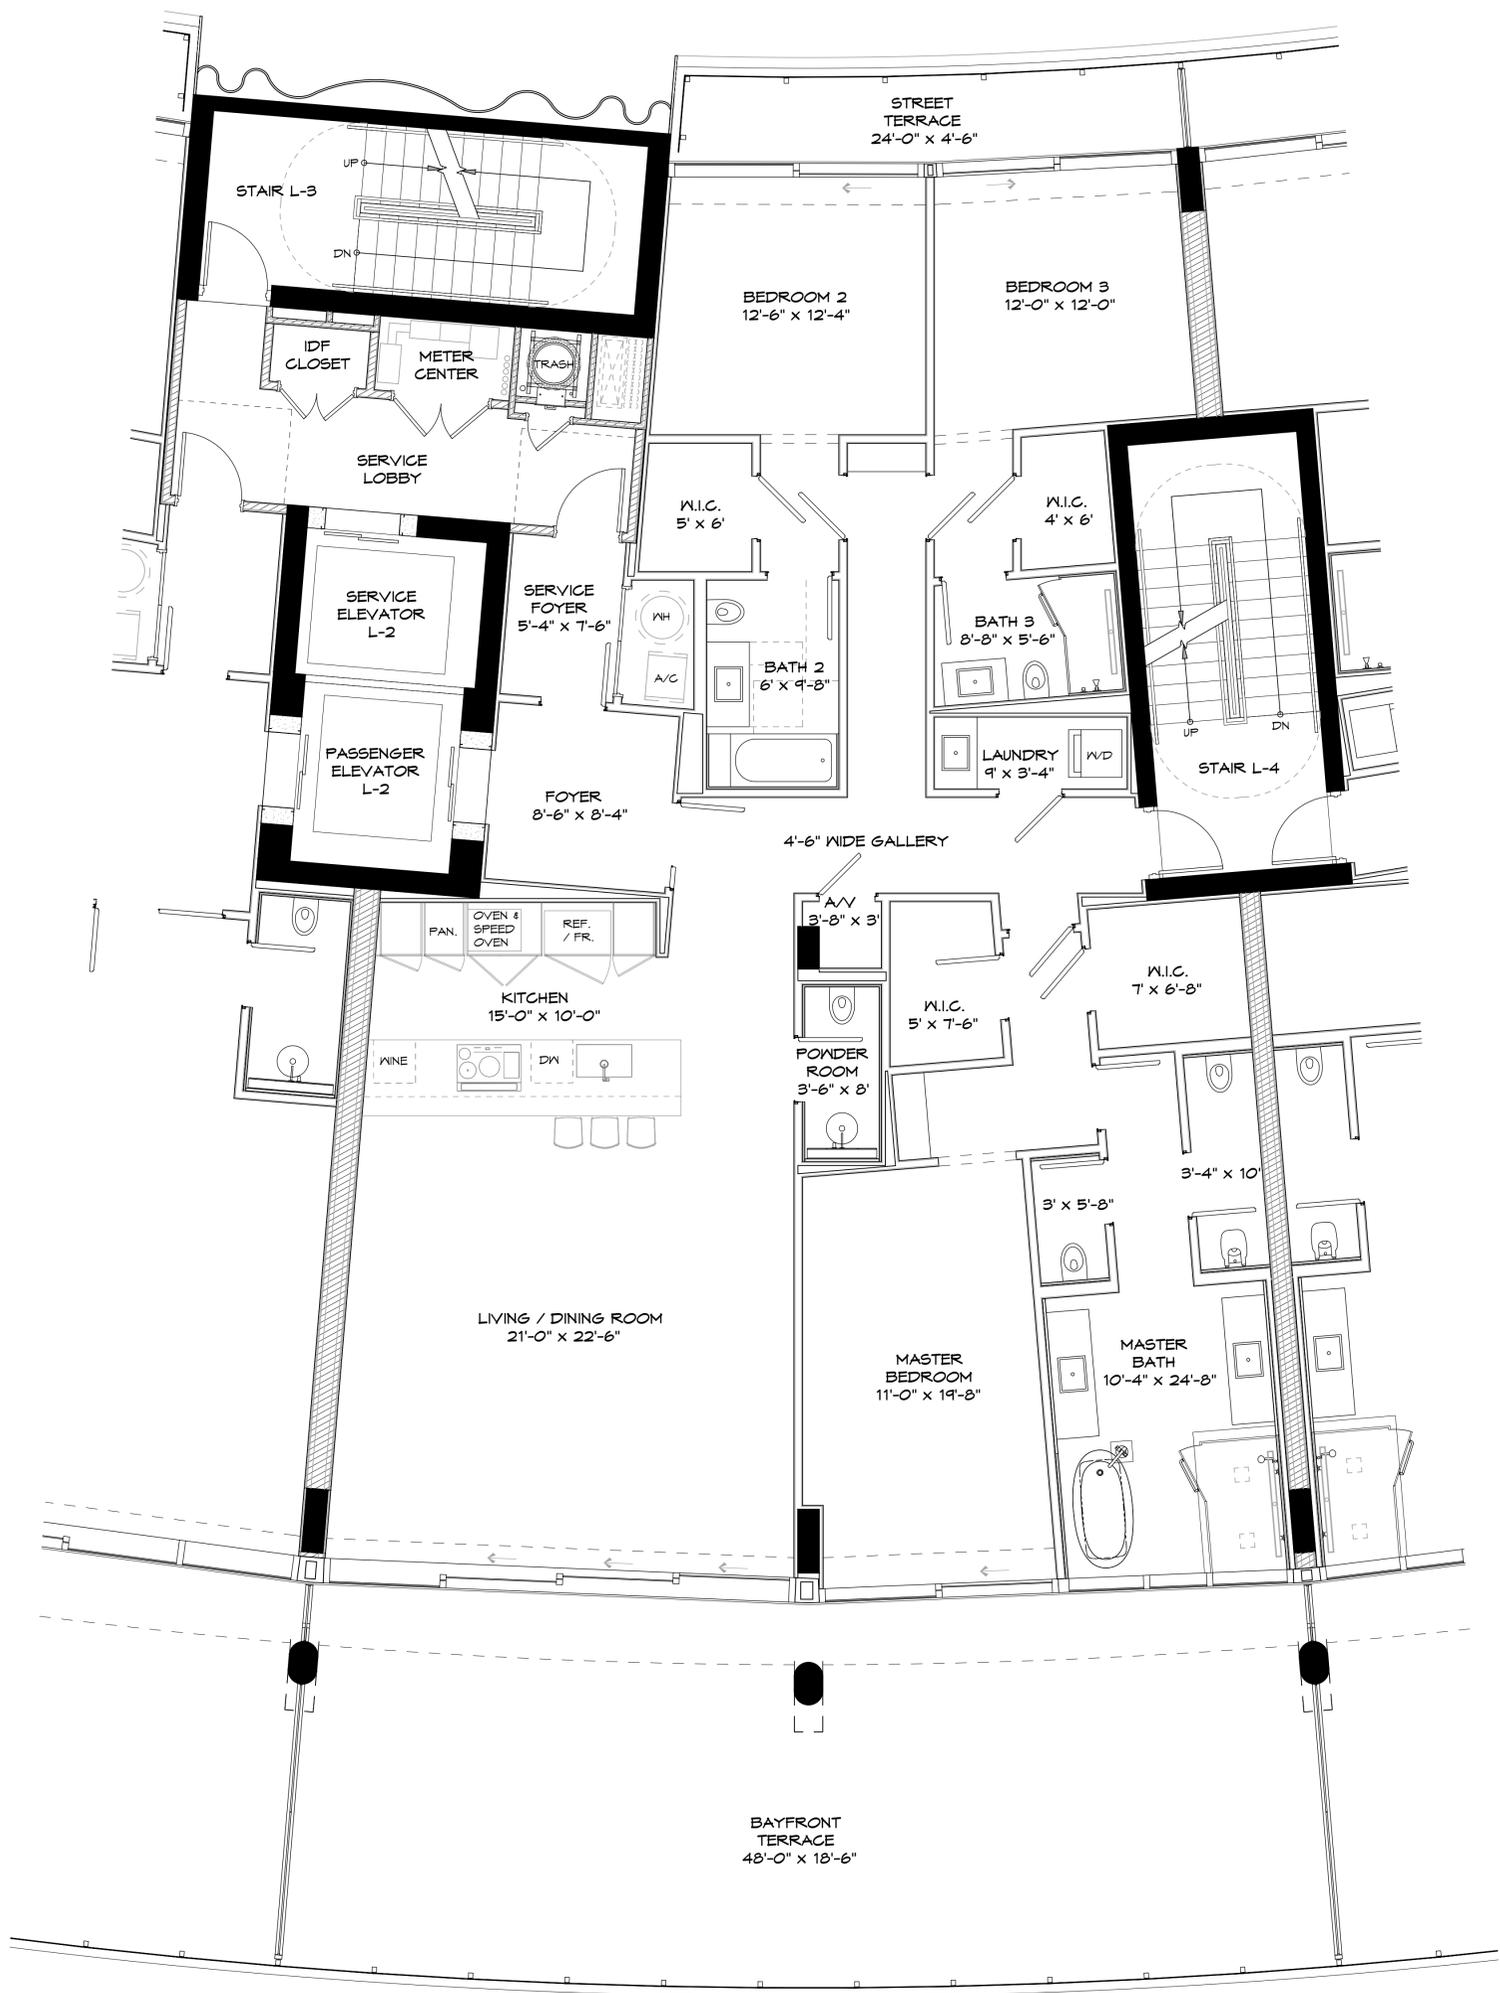


UNIT L204 PLAN

SCALE: 1/4" = 1'-0"



KEY PLAN

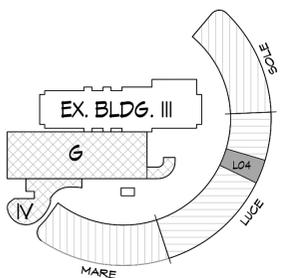





UNIT L205 PLAN
SCALE: 1/4" = 1'-0"



KEY PLAN

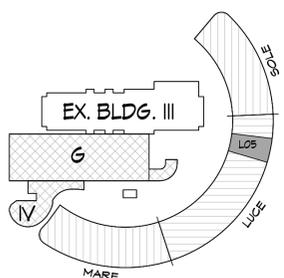


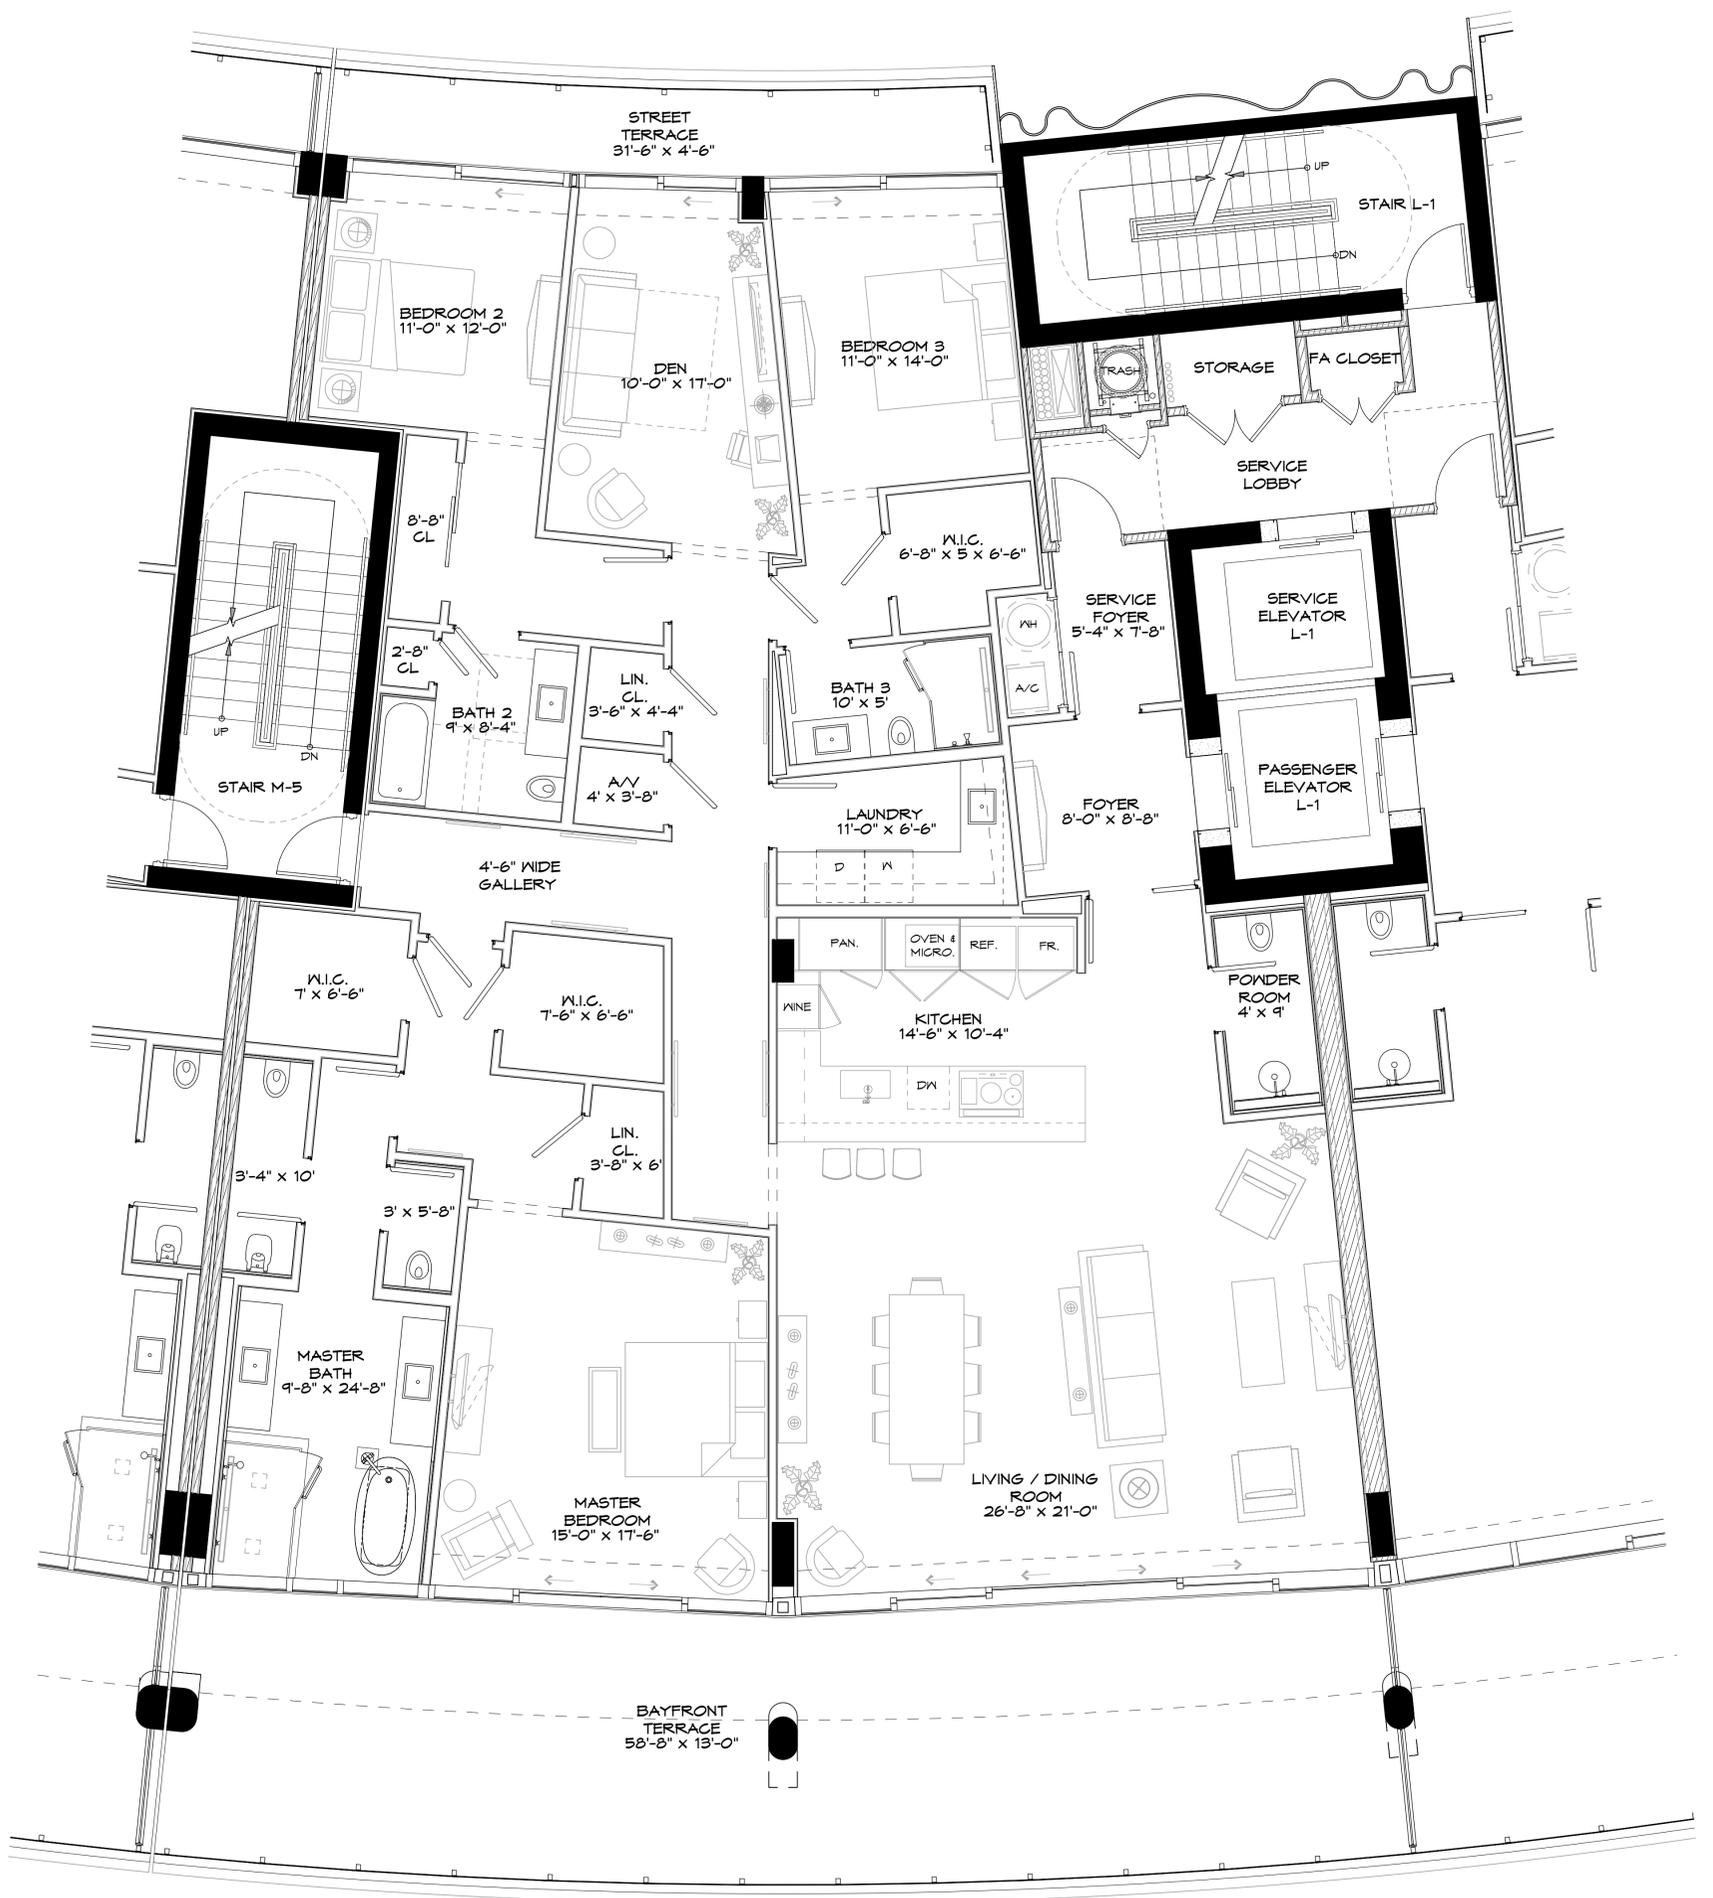


UNIT L301 PLAN
SCALE: 1/4" = 1'-0"



KEY PLAN

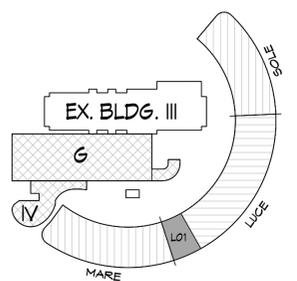


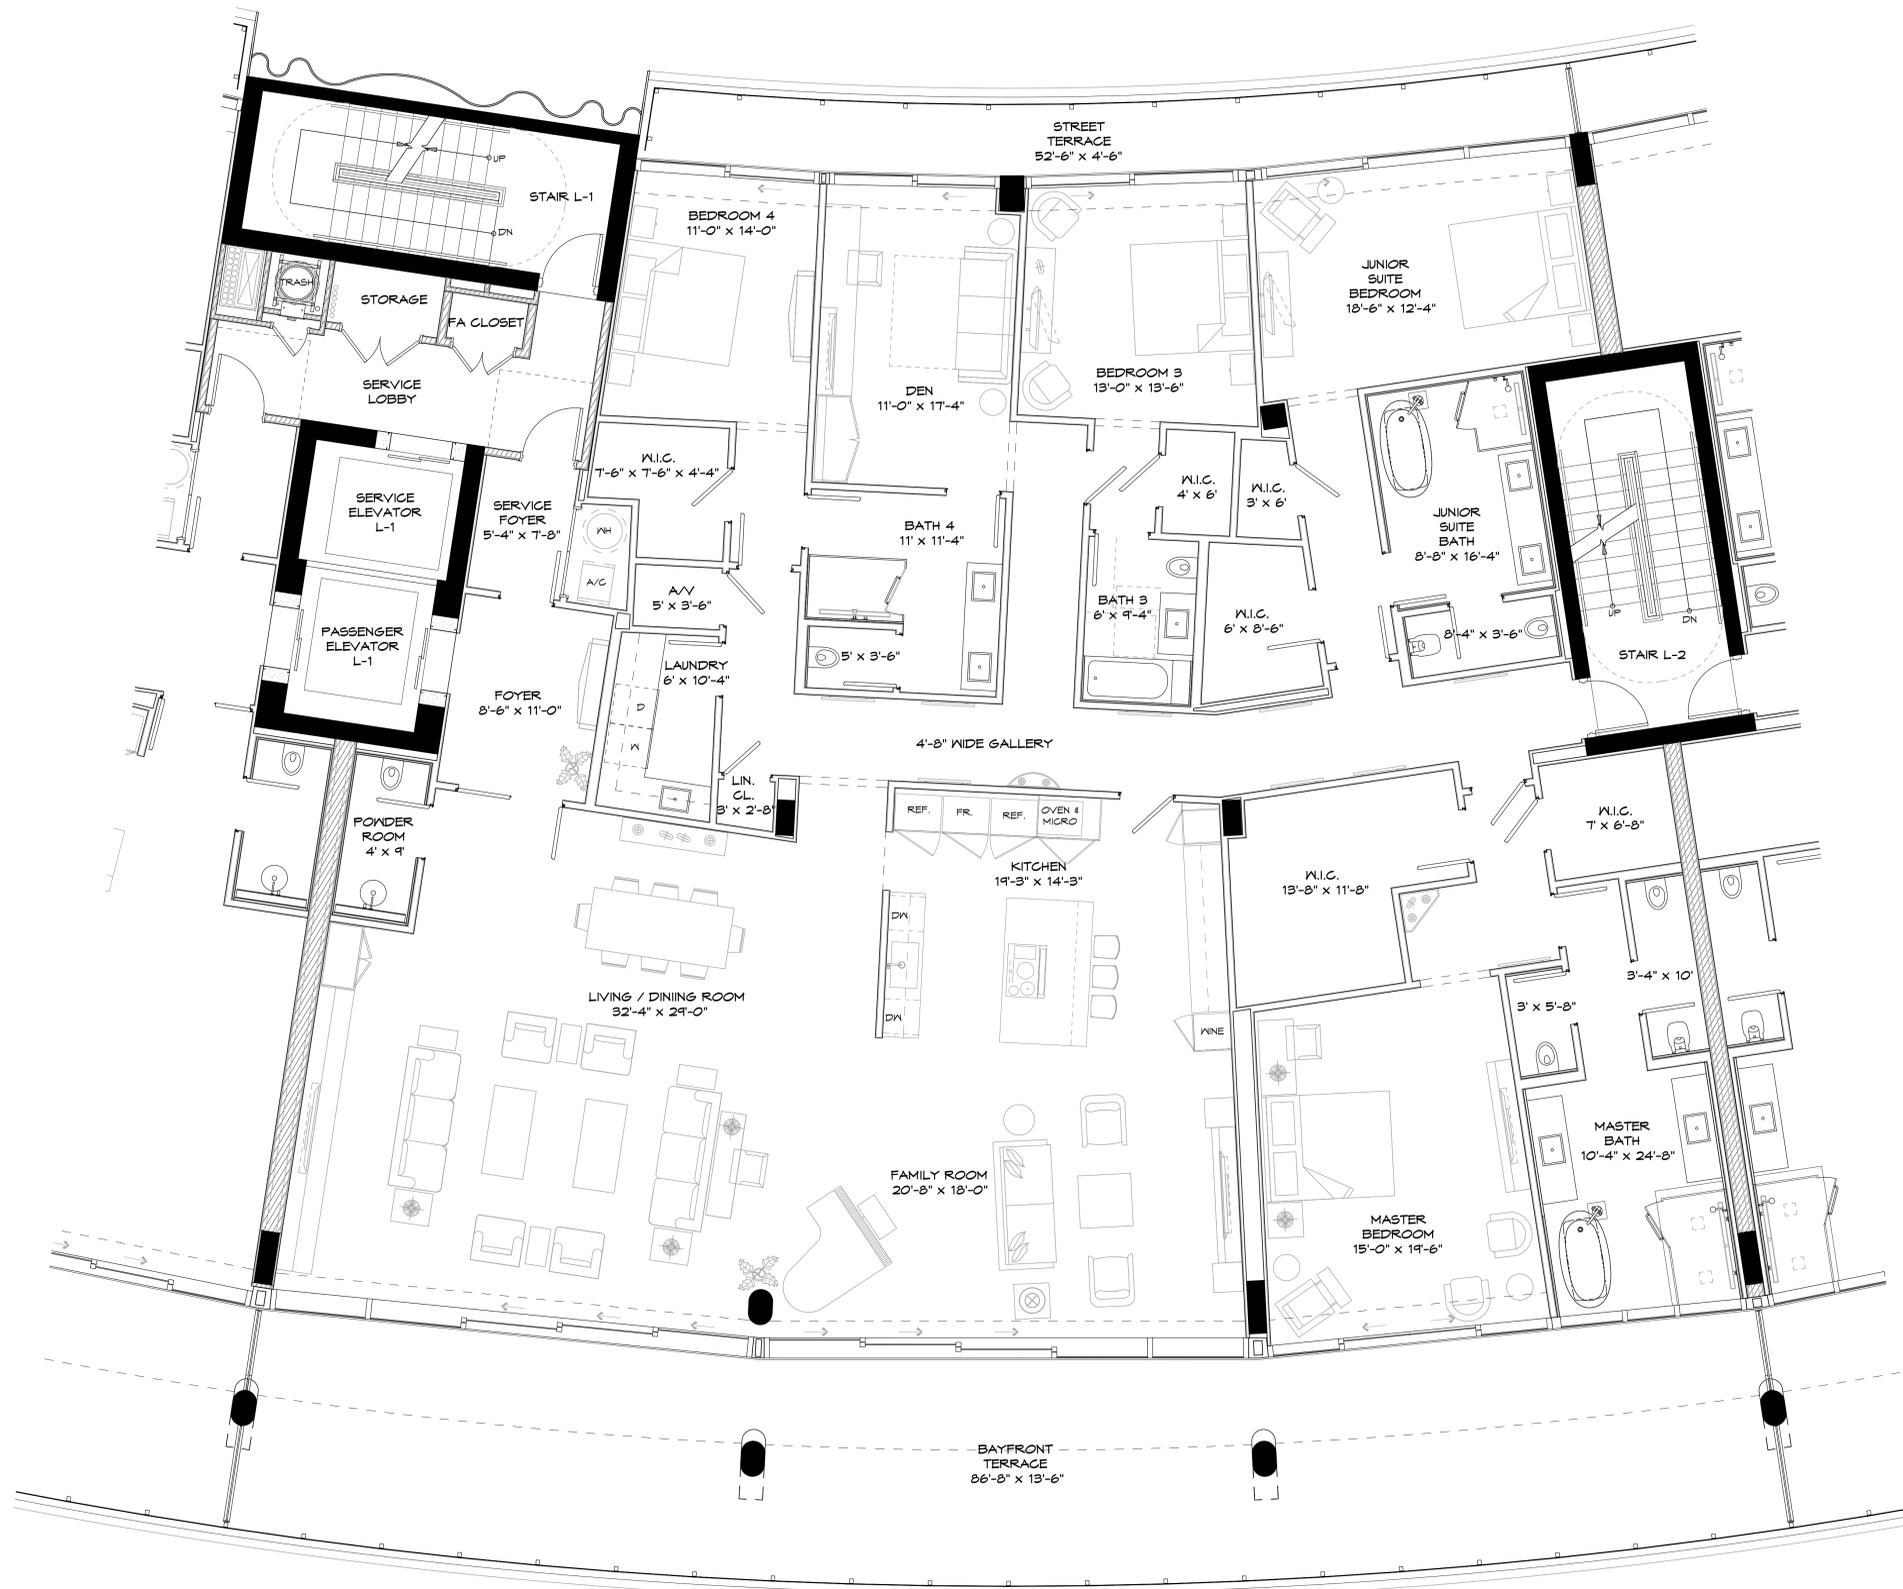


UNIT L302 PLAN
SCALE: 1/4" = 1'-0"



KEY PLAN

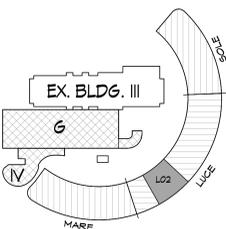


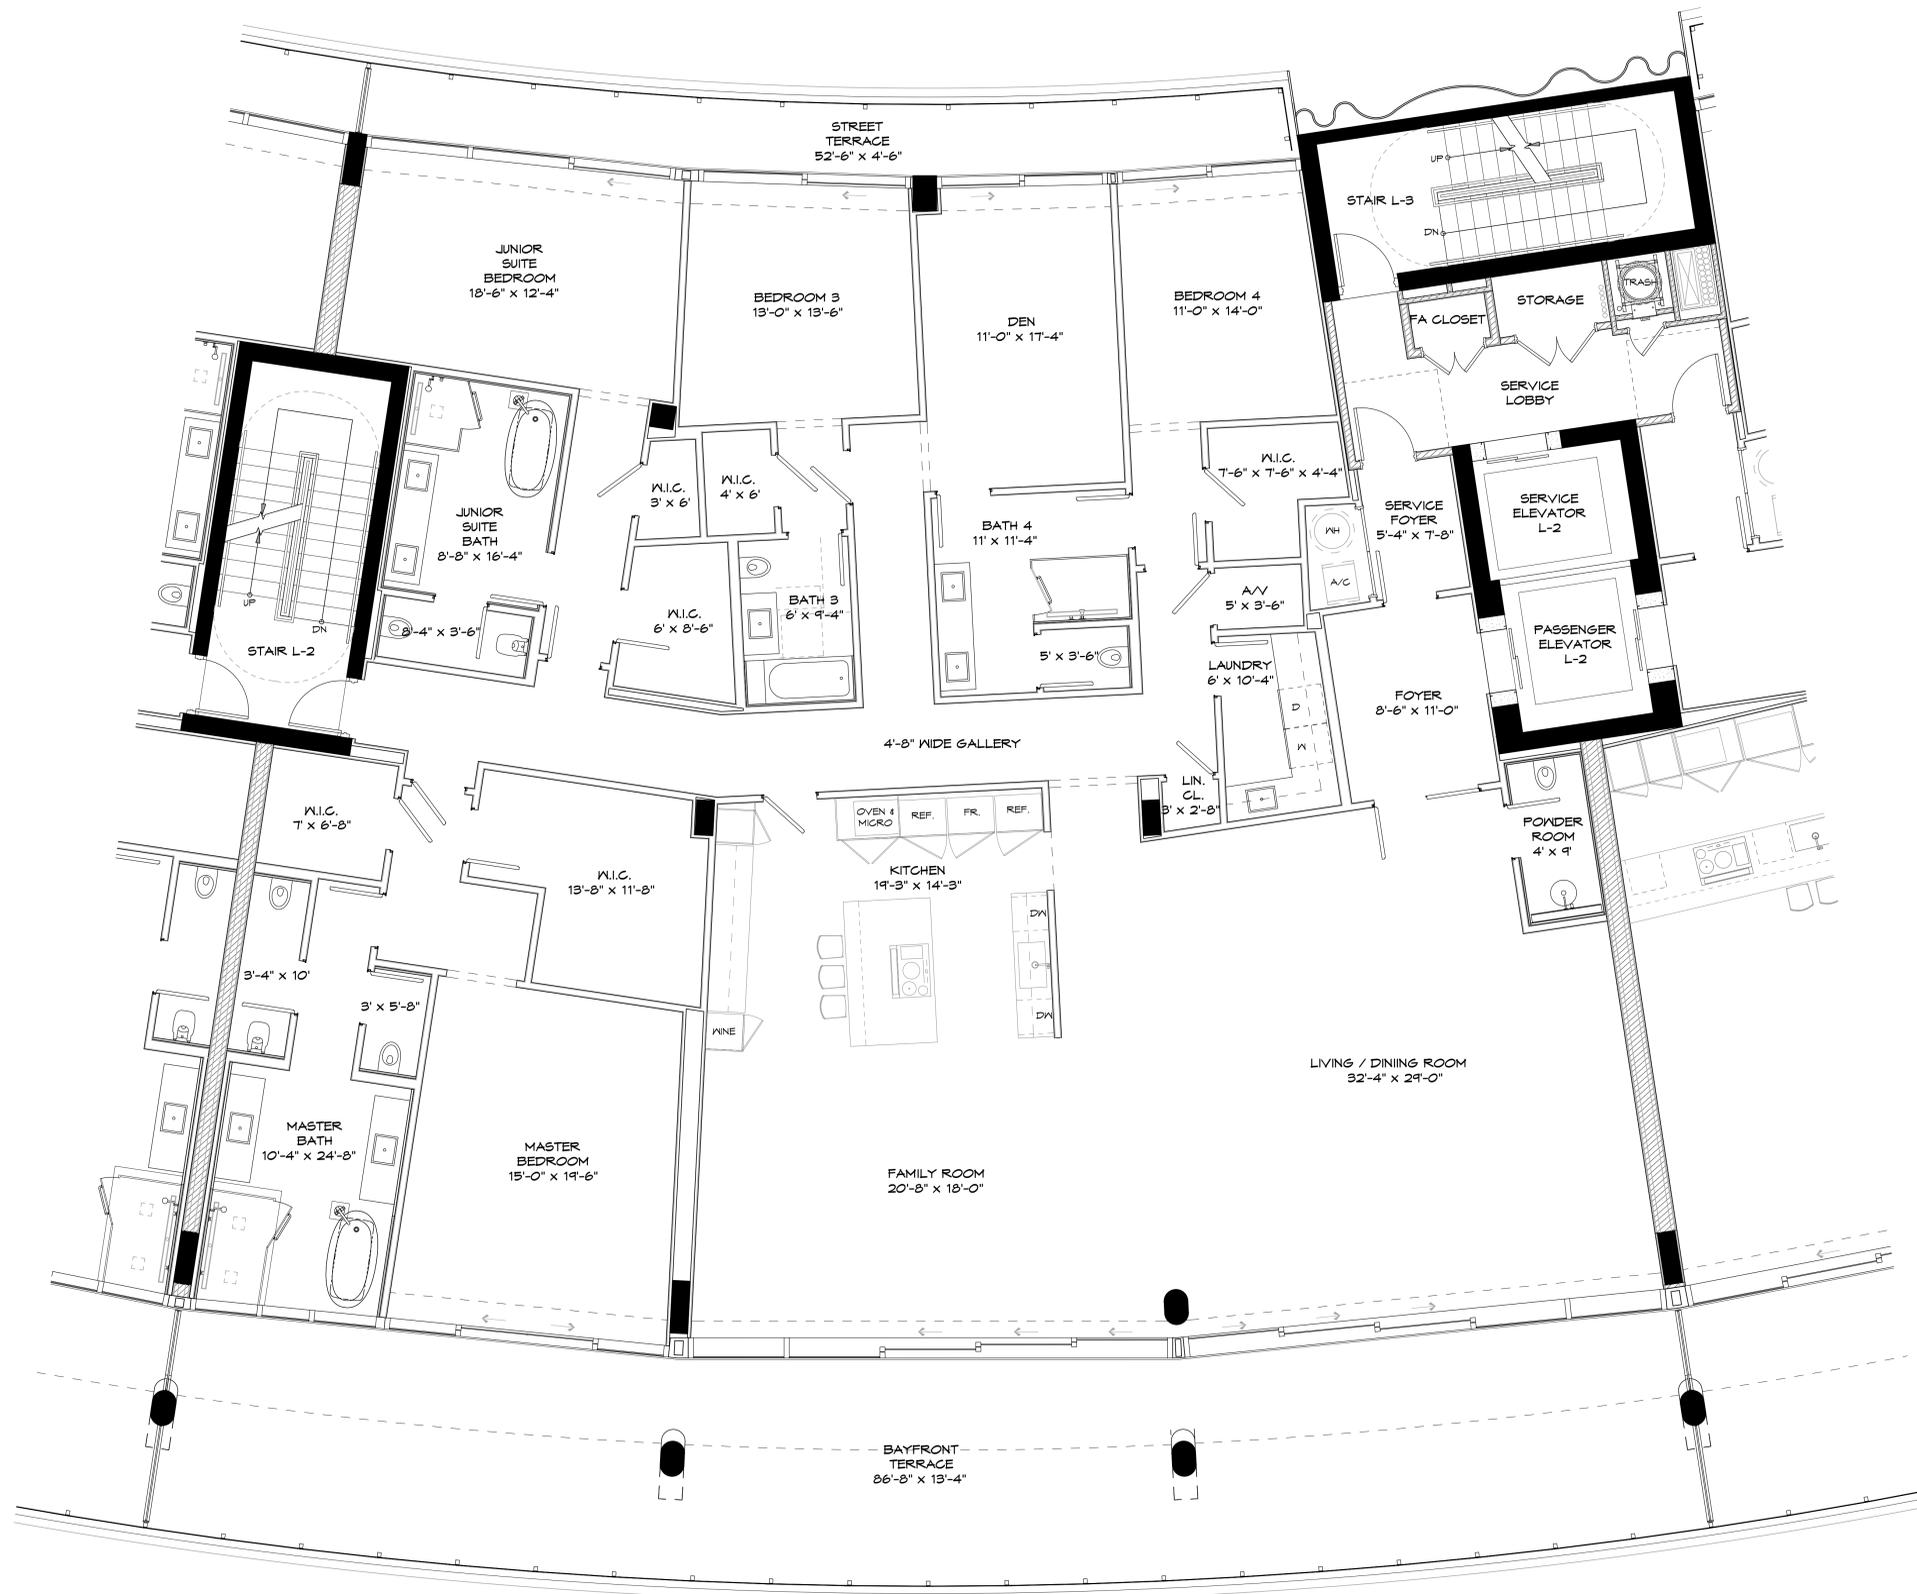


UNIT L303 PLAN
SCALE: 1/4" = 1'-0"



KEY PLAN

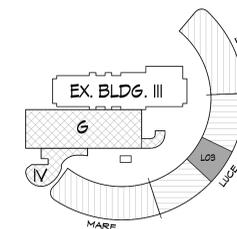


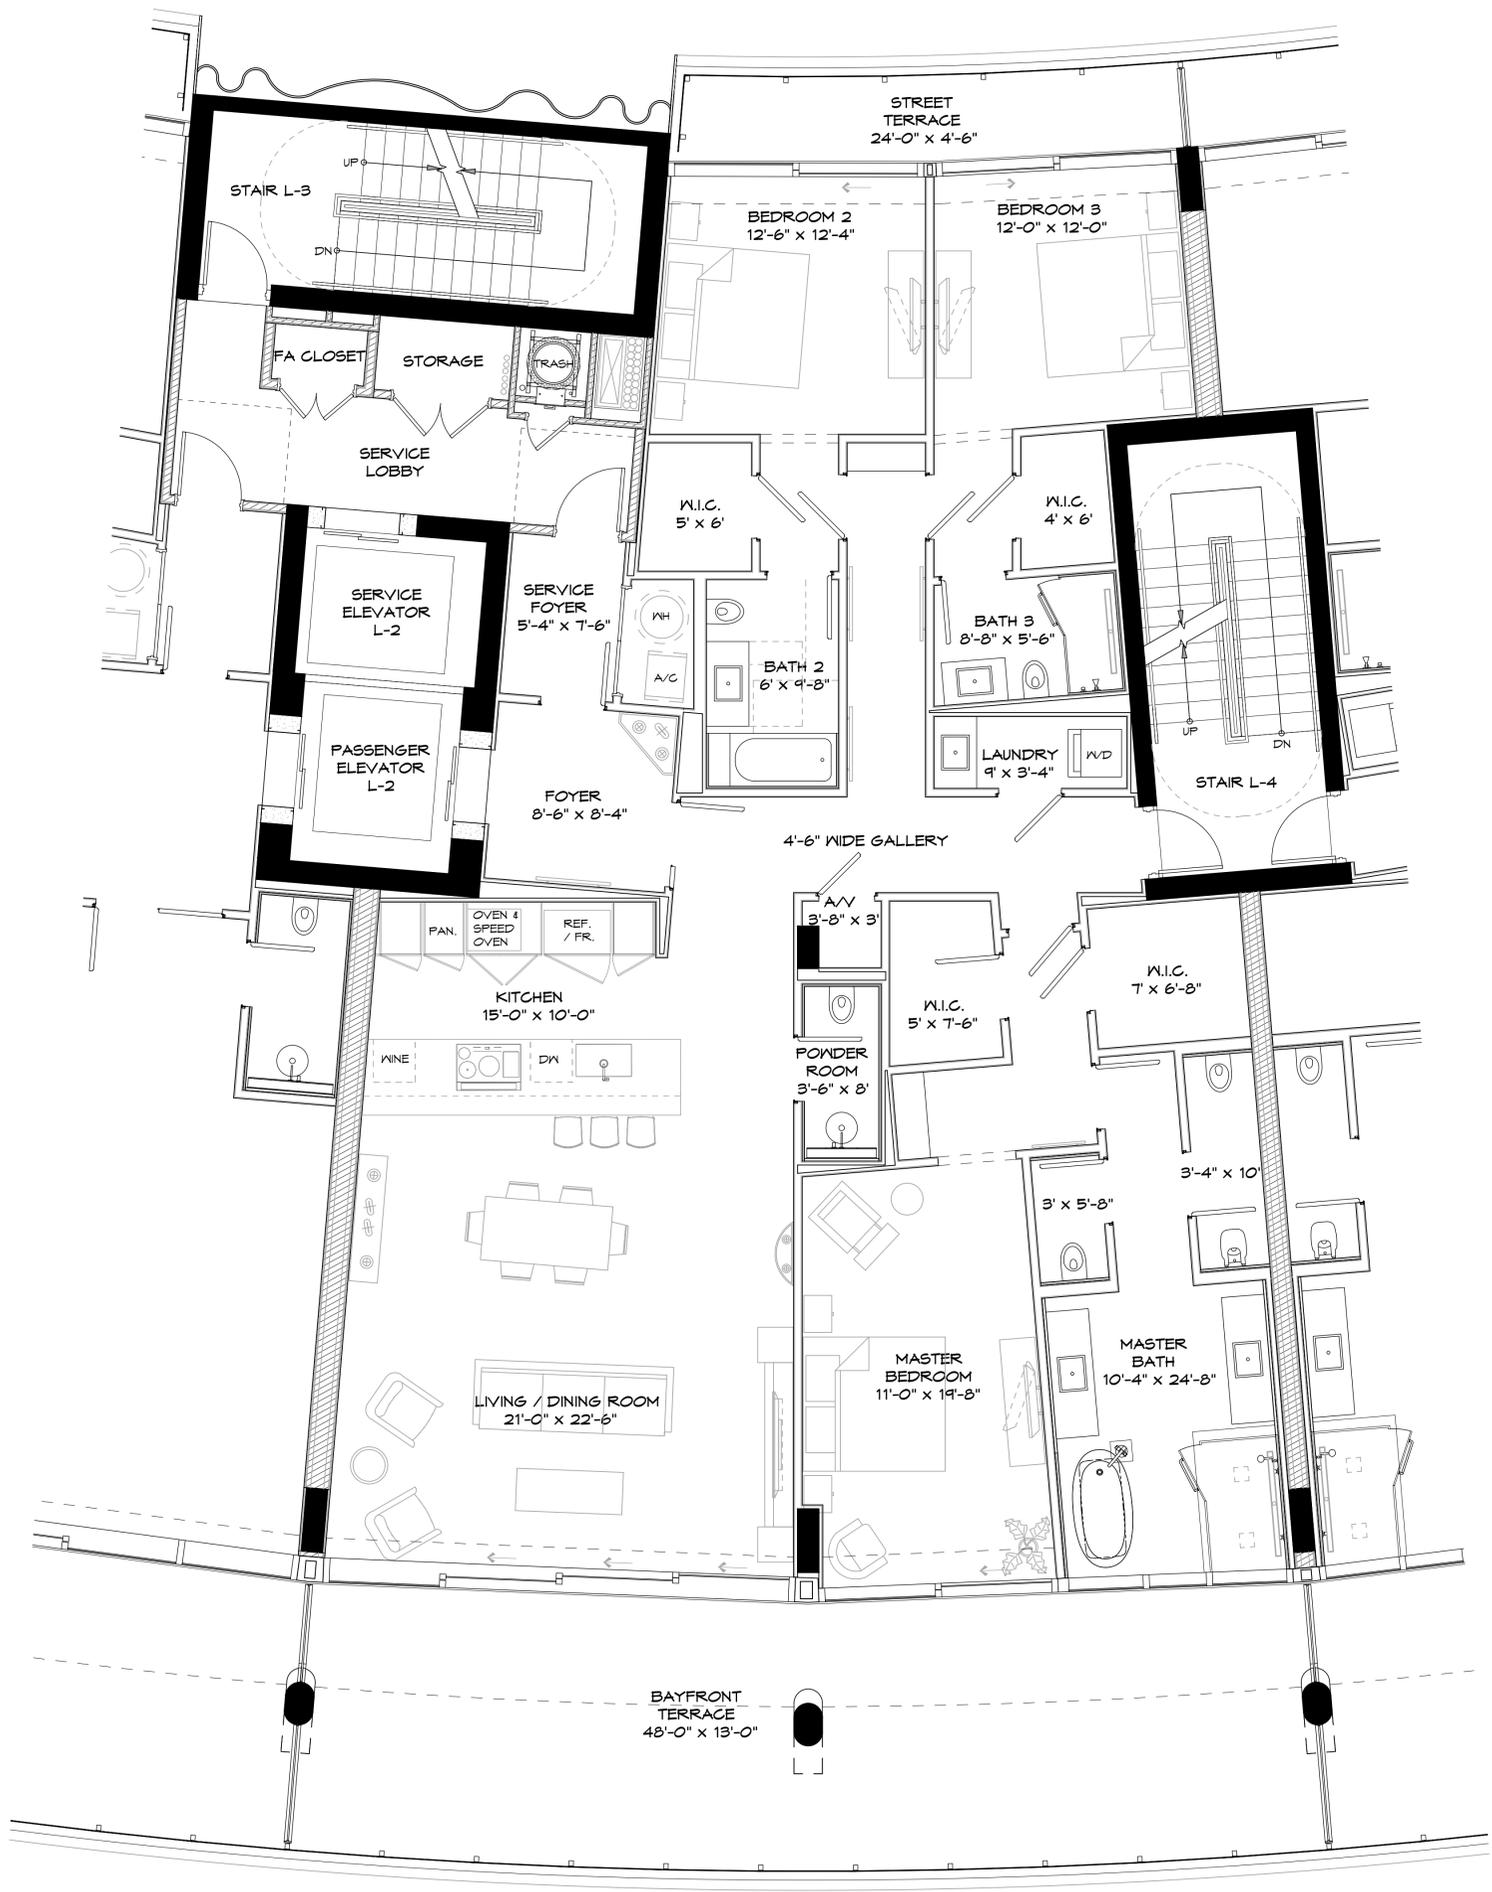


UNIT L304 PLAN
SCALE: 1/4" = 1'-0"



KEY PLAN

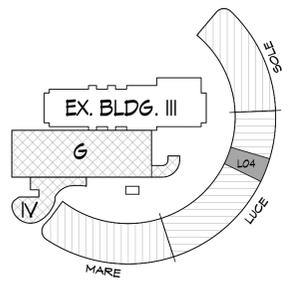


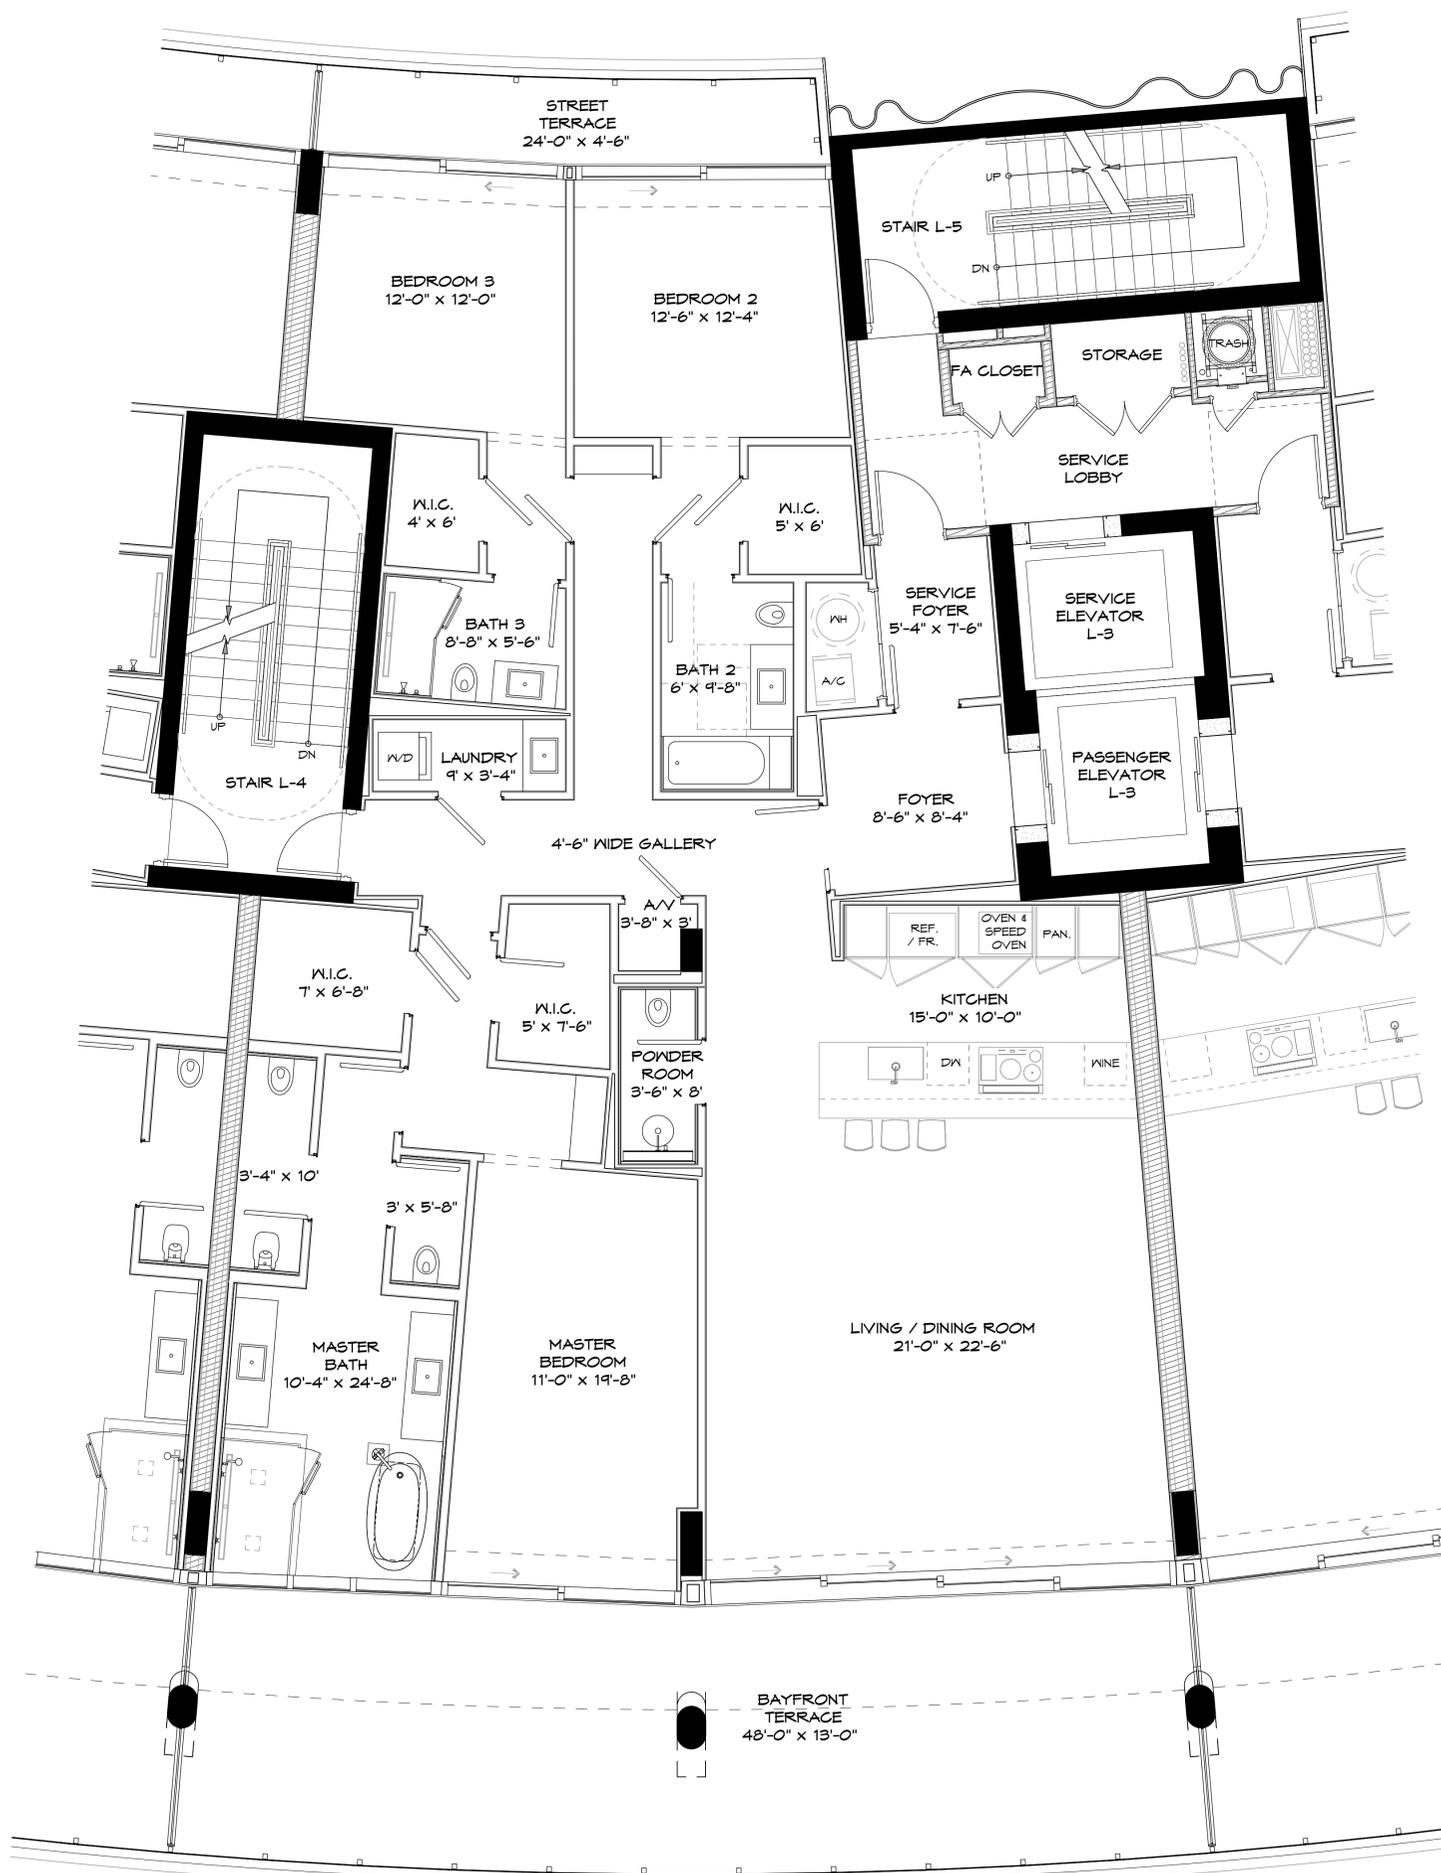


UNIT L305 PLAN
SCALE: 1/4" = 1'-0"



KEY PLAN

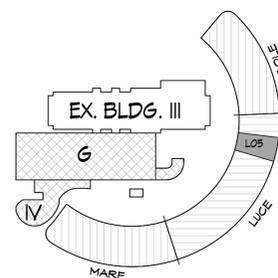


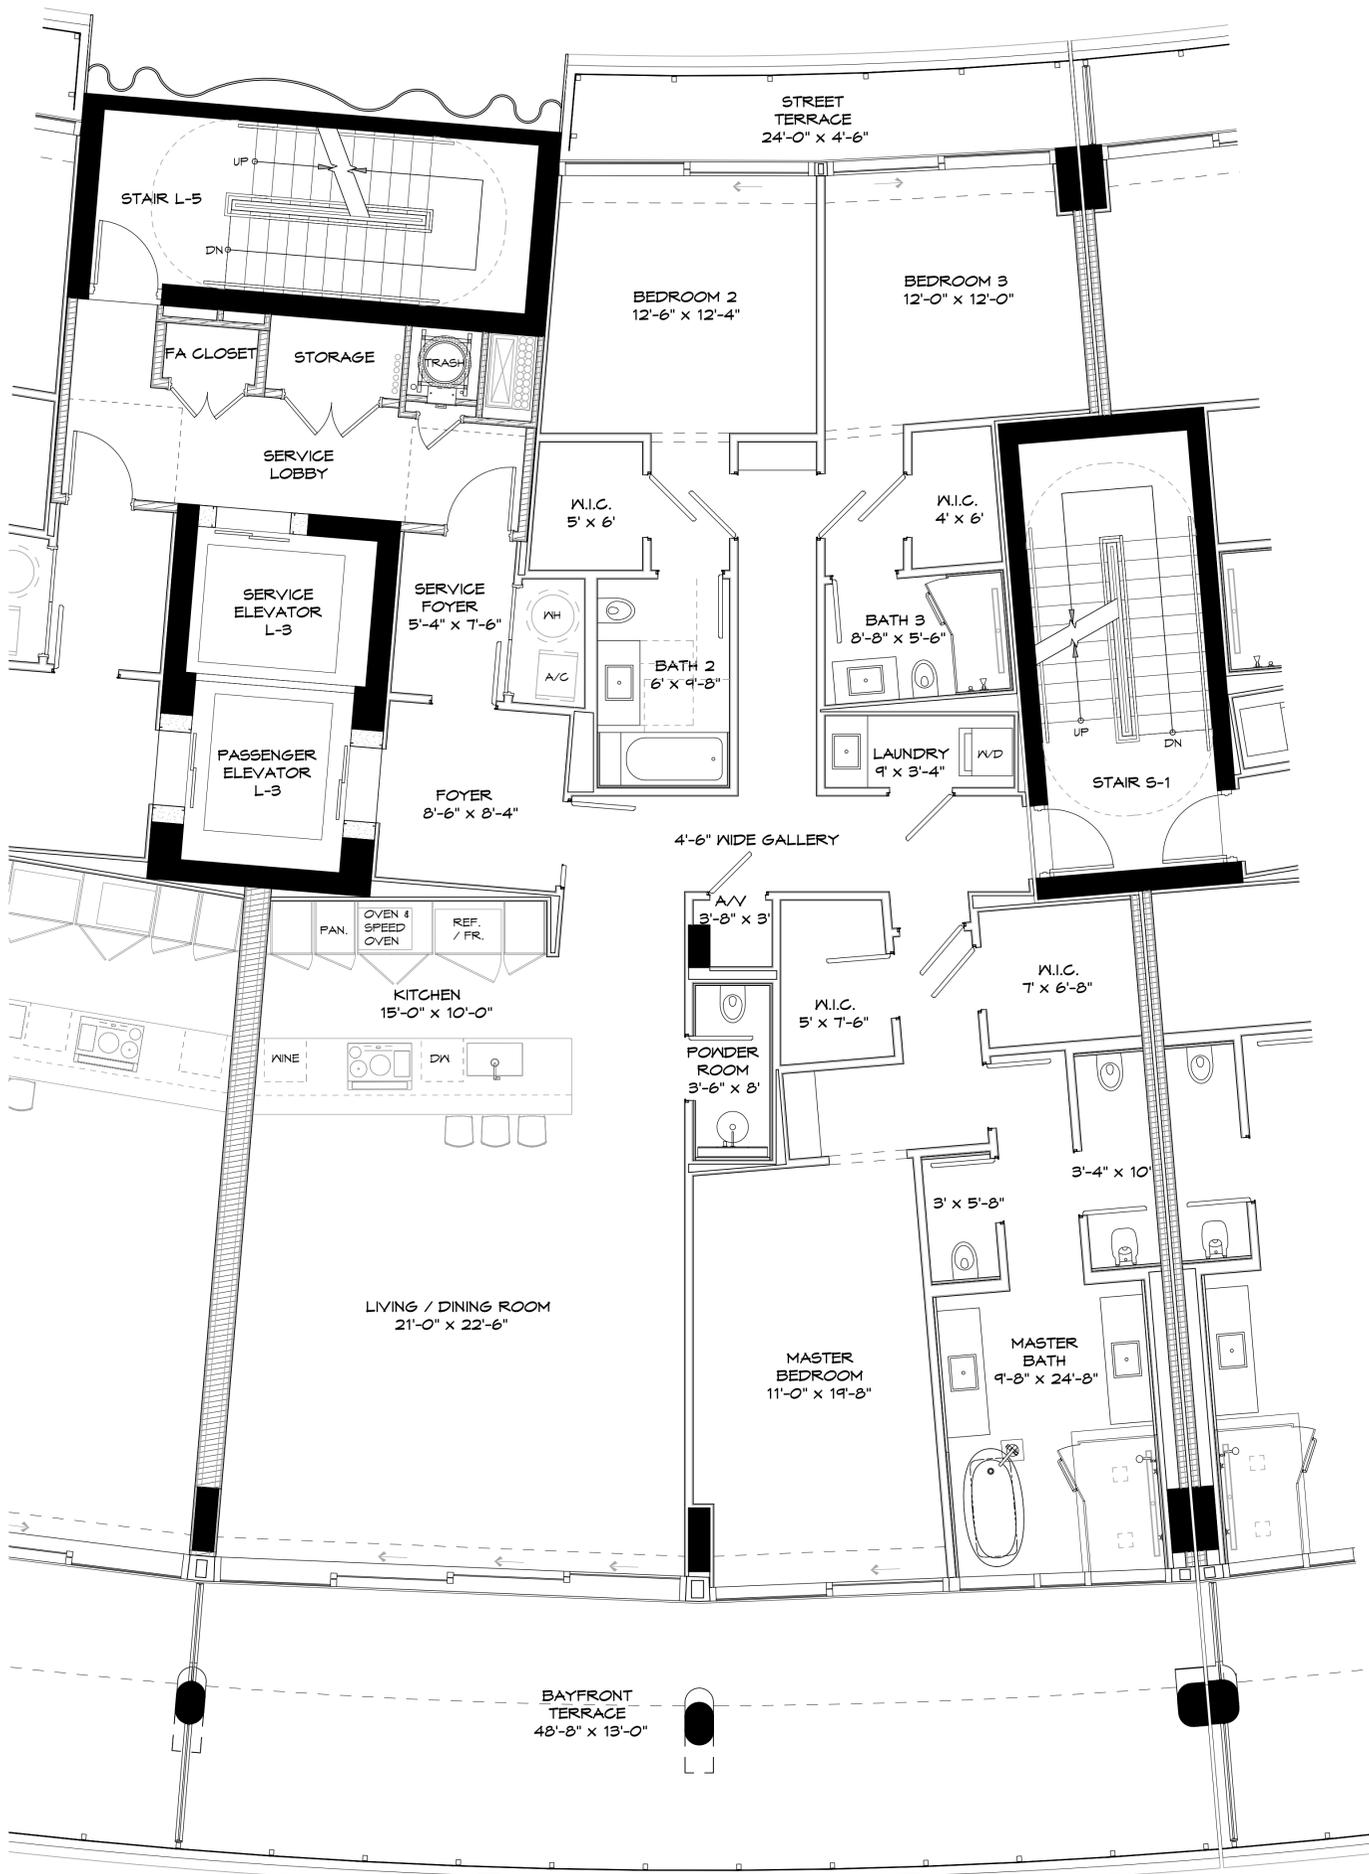


UNIT L306 PLAN
SCALE: 1/4" = 1'-0"



KEY PLAN

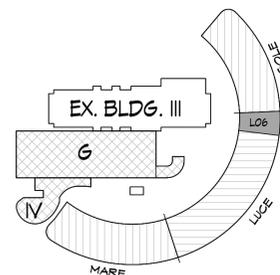


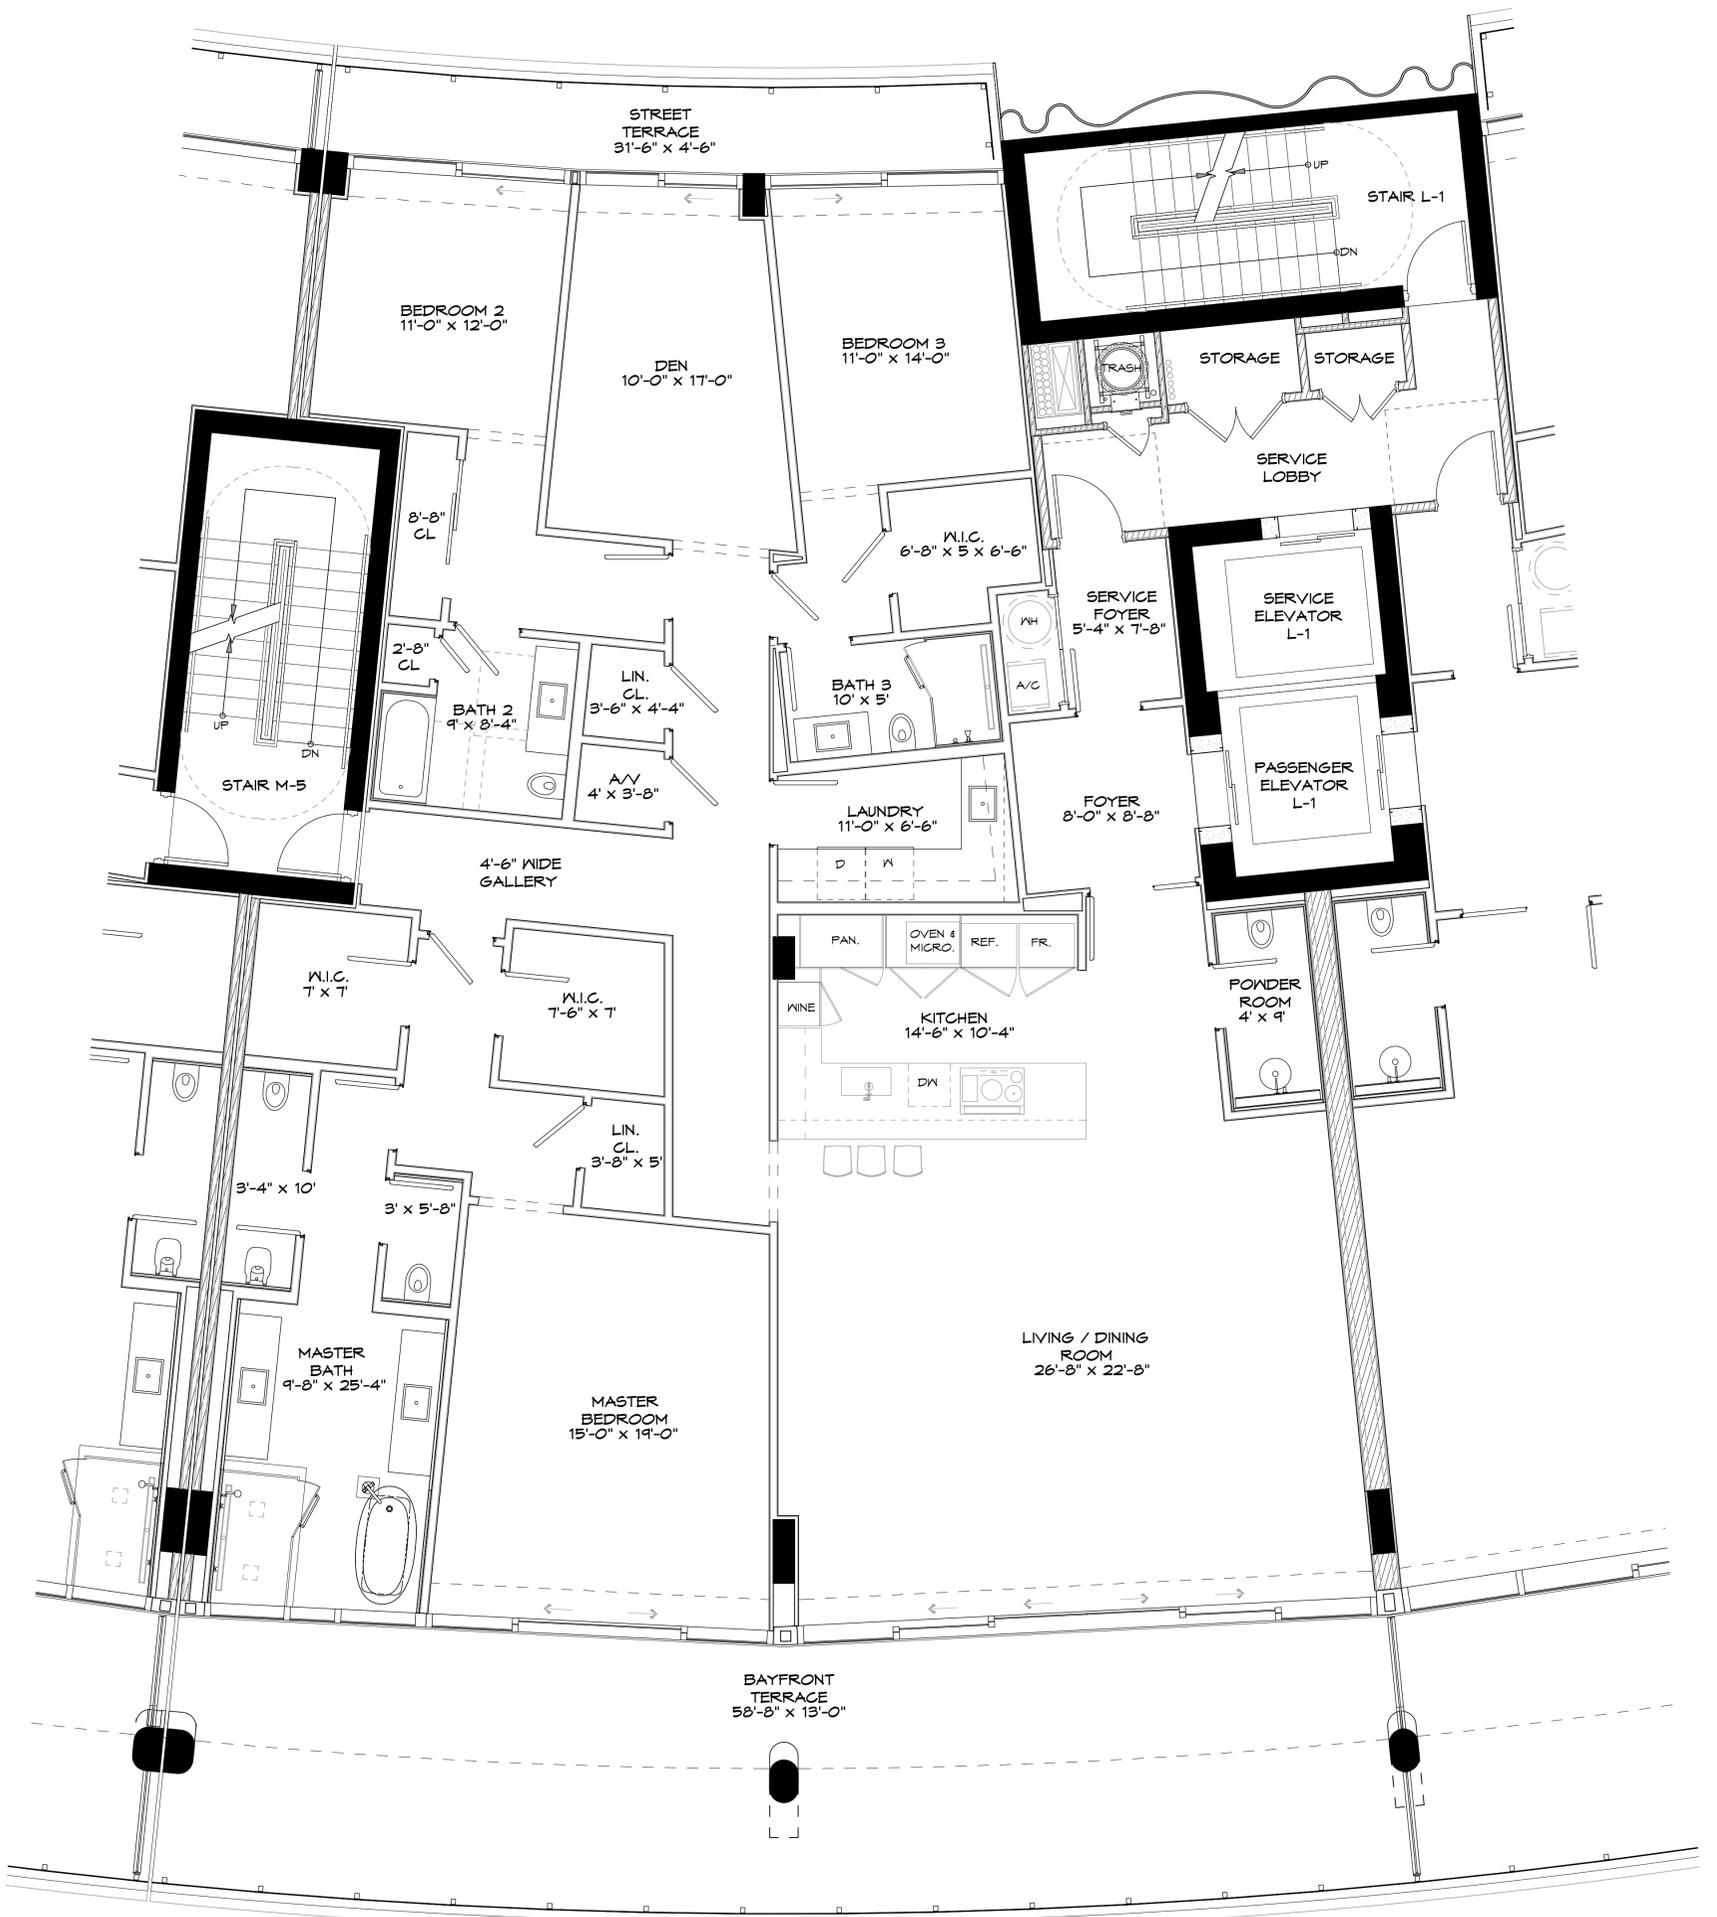


UNIT L401 PLAN
SCALE: 1/4" = 1'-0"



KEY PLAN

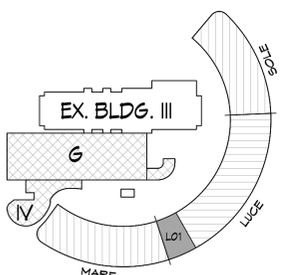


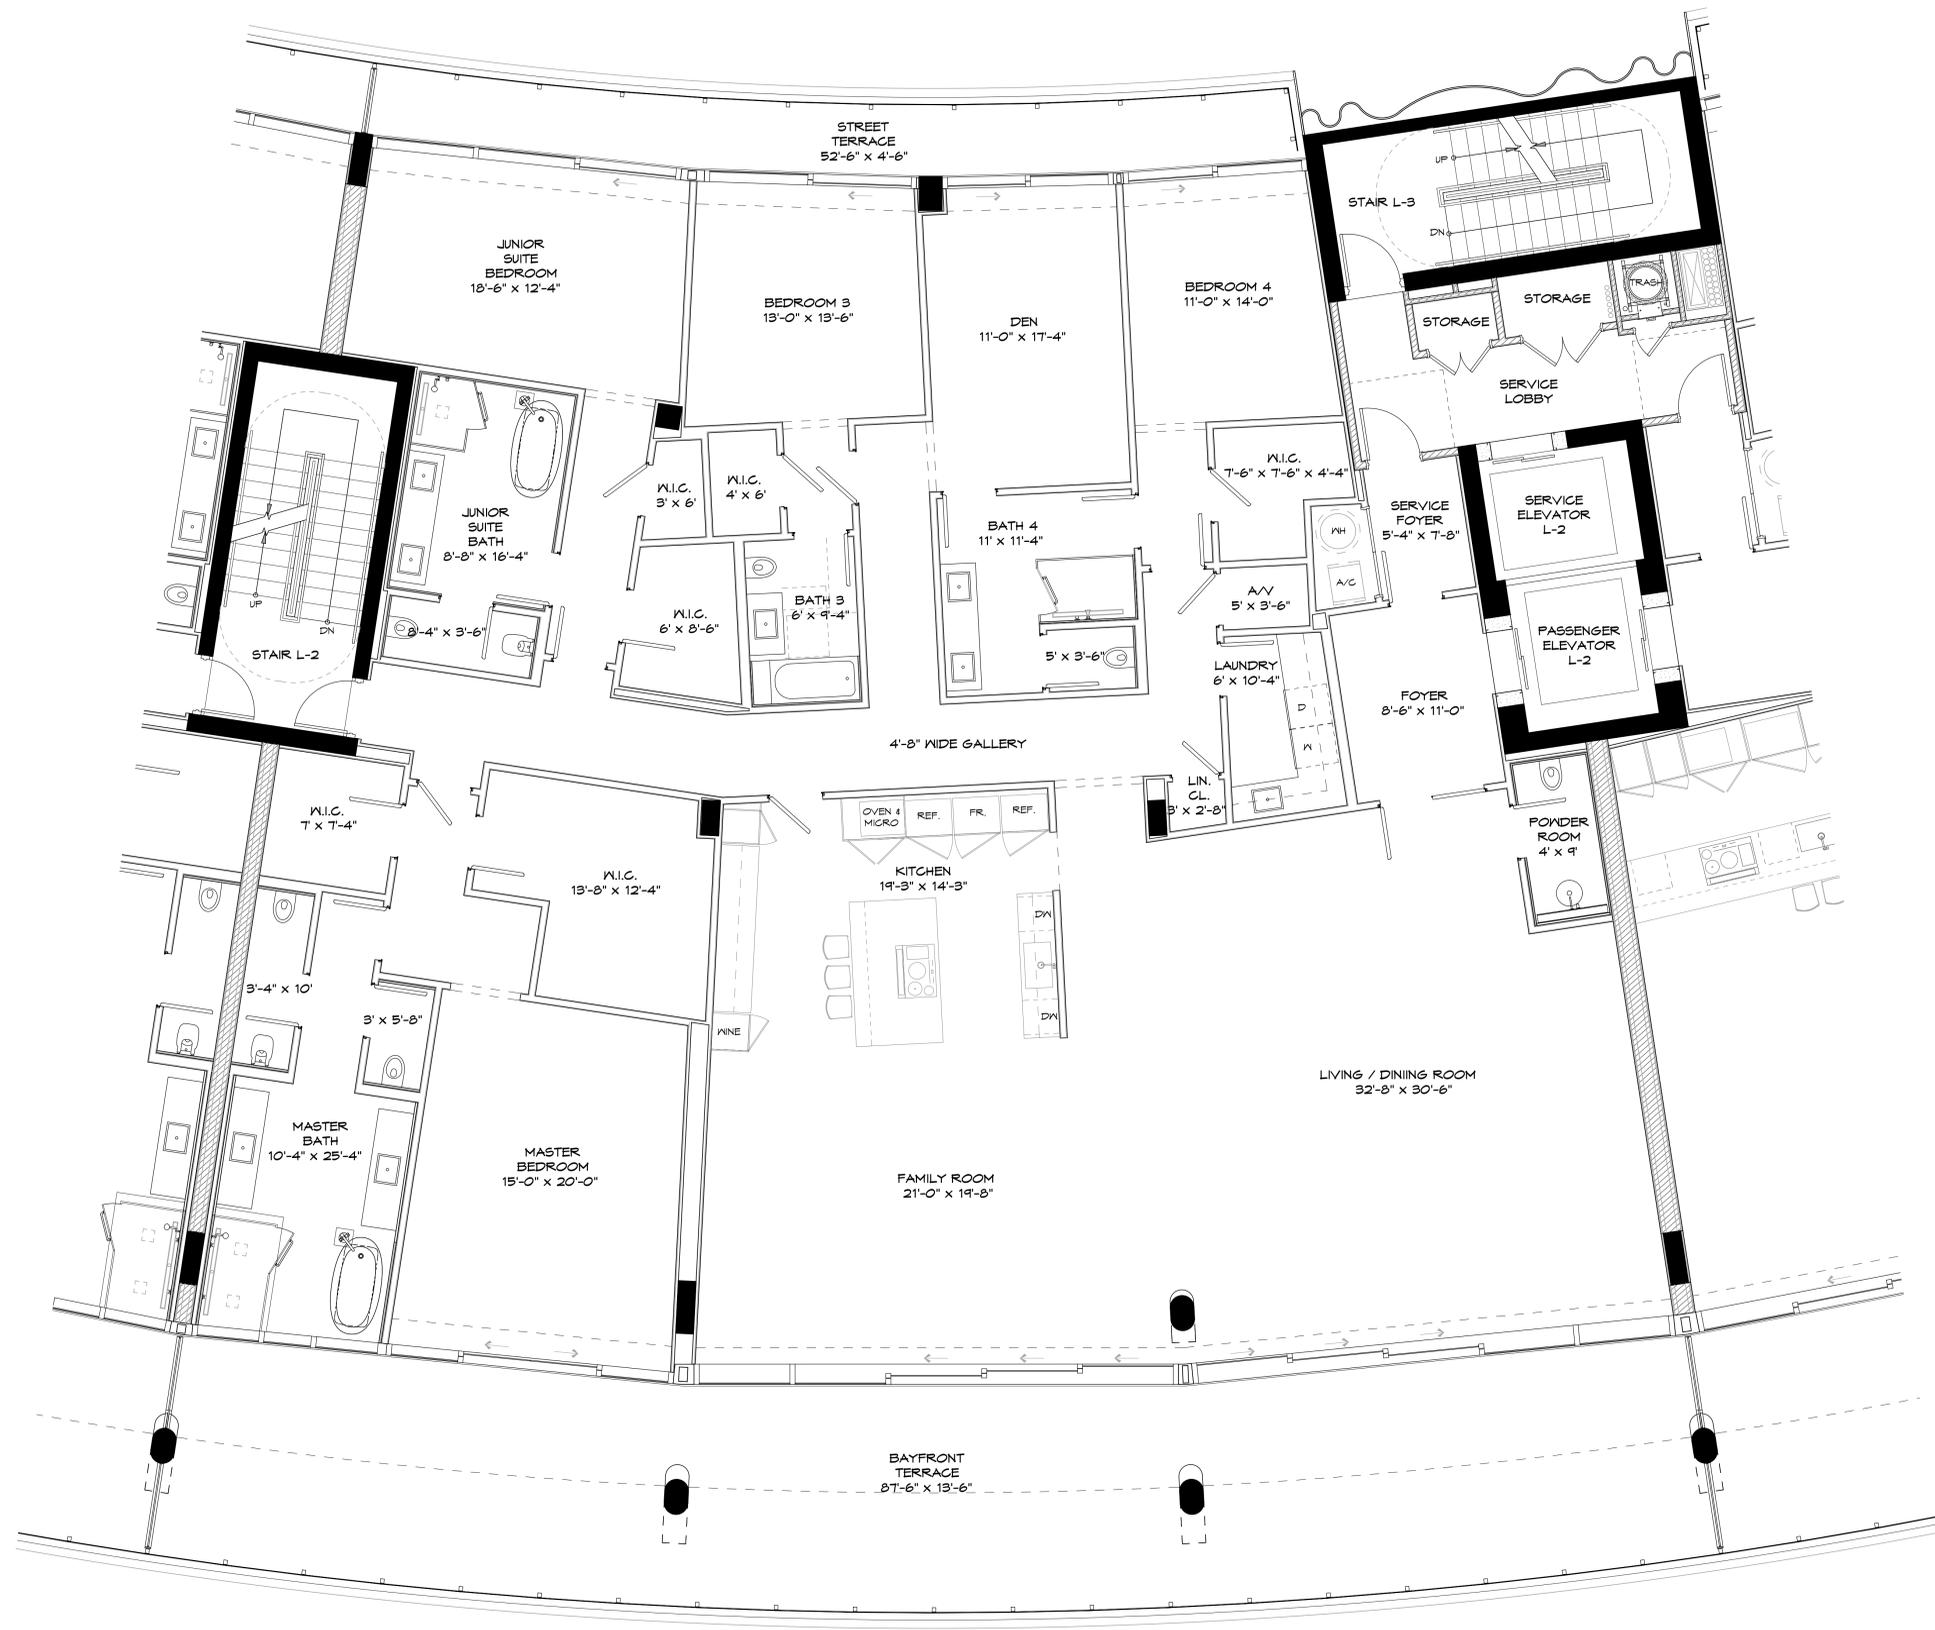


UNIT L403 PLAN
SCALE: 1/4" = 1'-0"



KEY PLAN

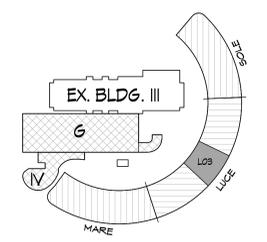


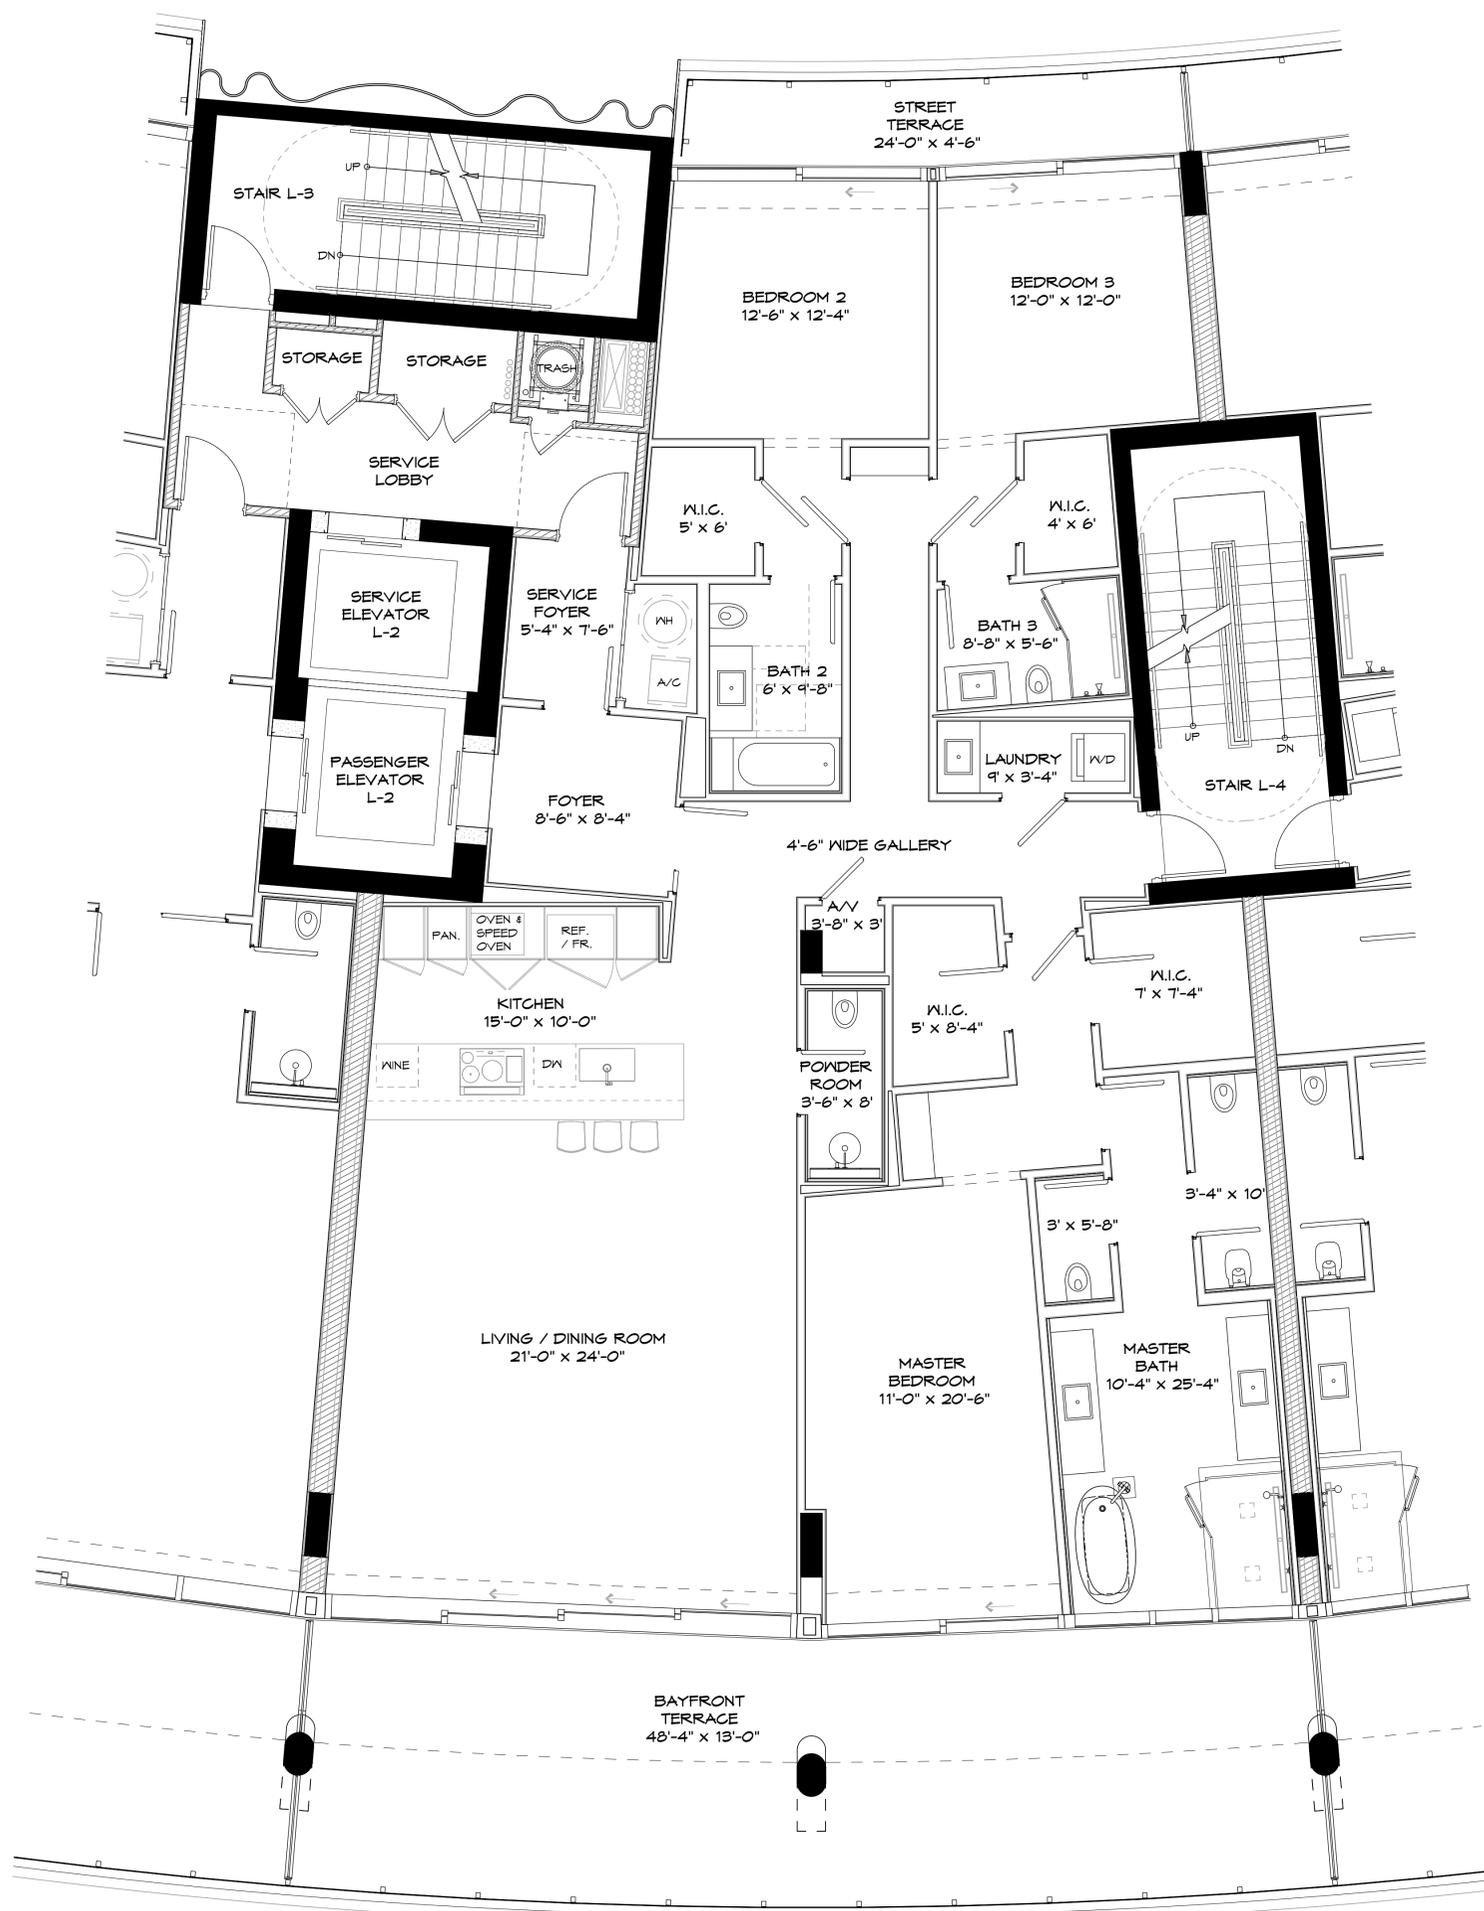


UNIT L404 PLAN
SCALE: 1/4" = 1'-0"



KEY PLAN

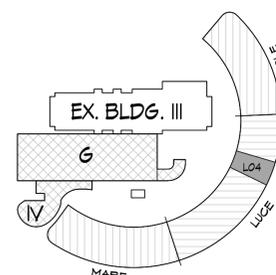


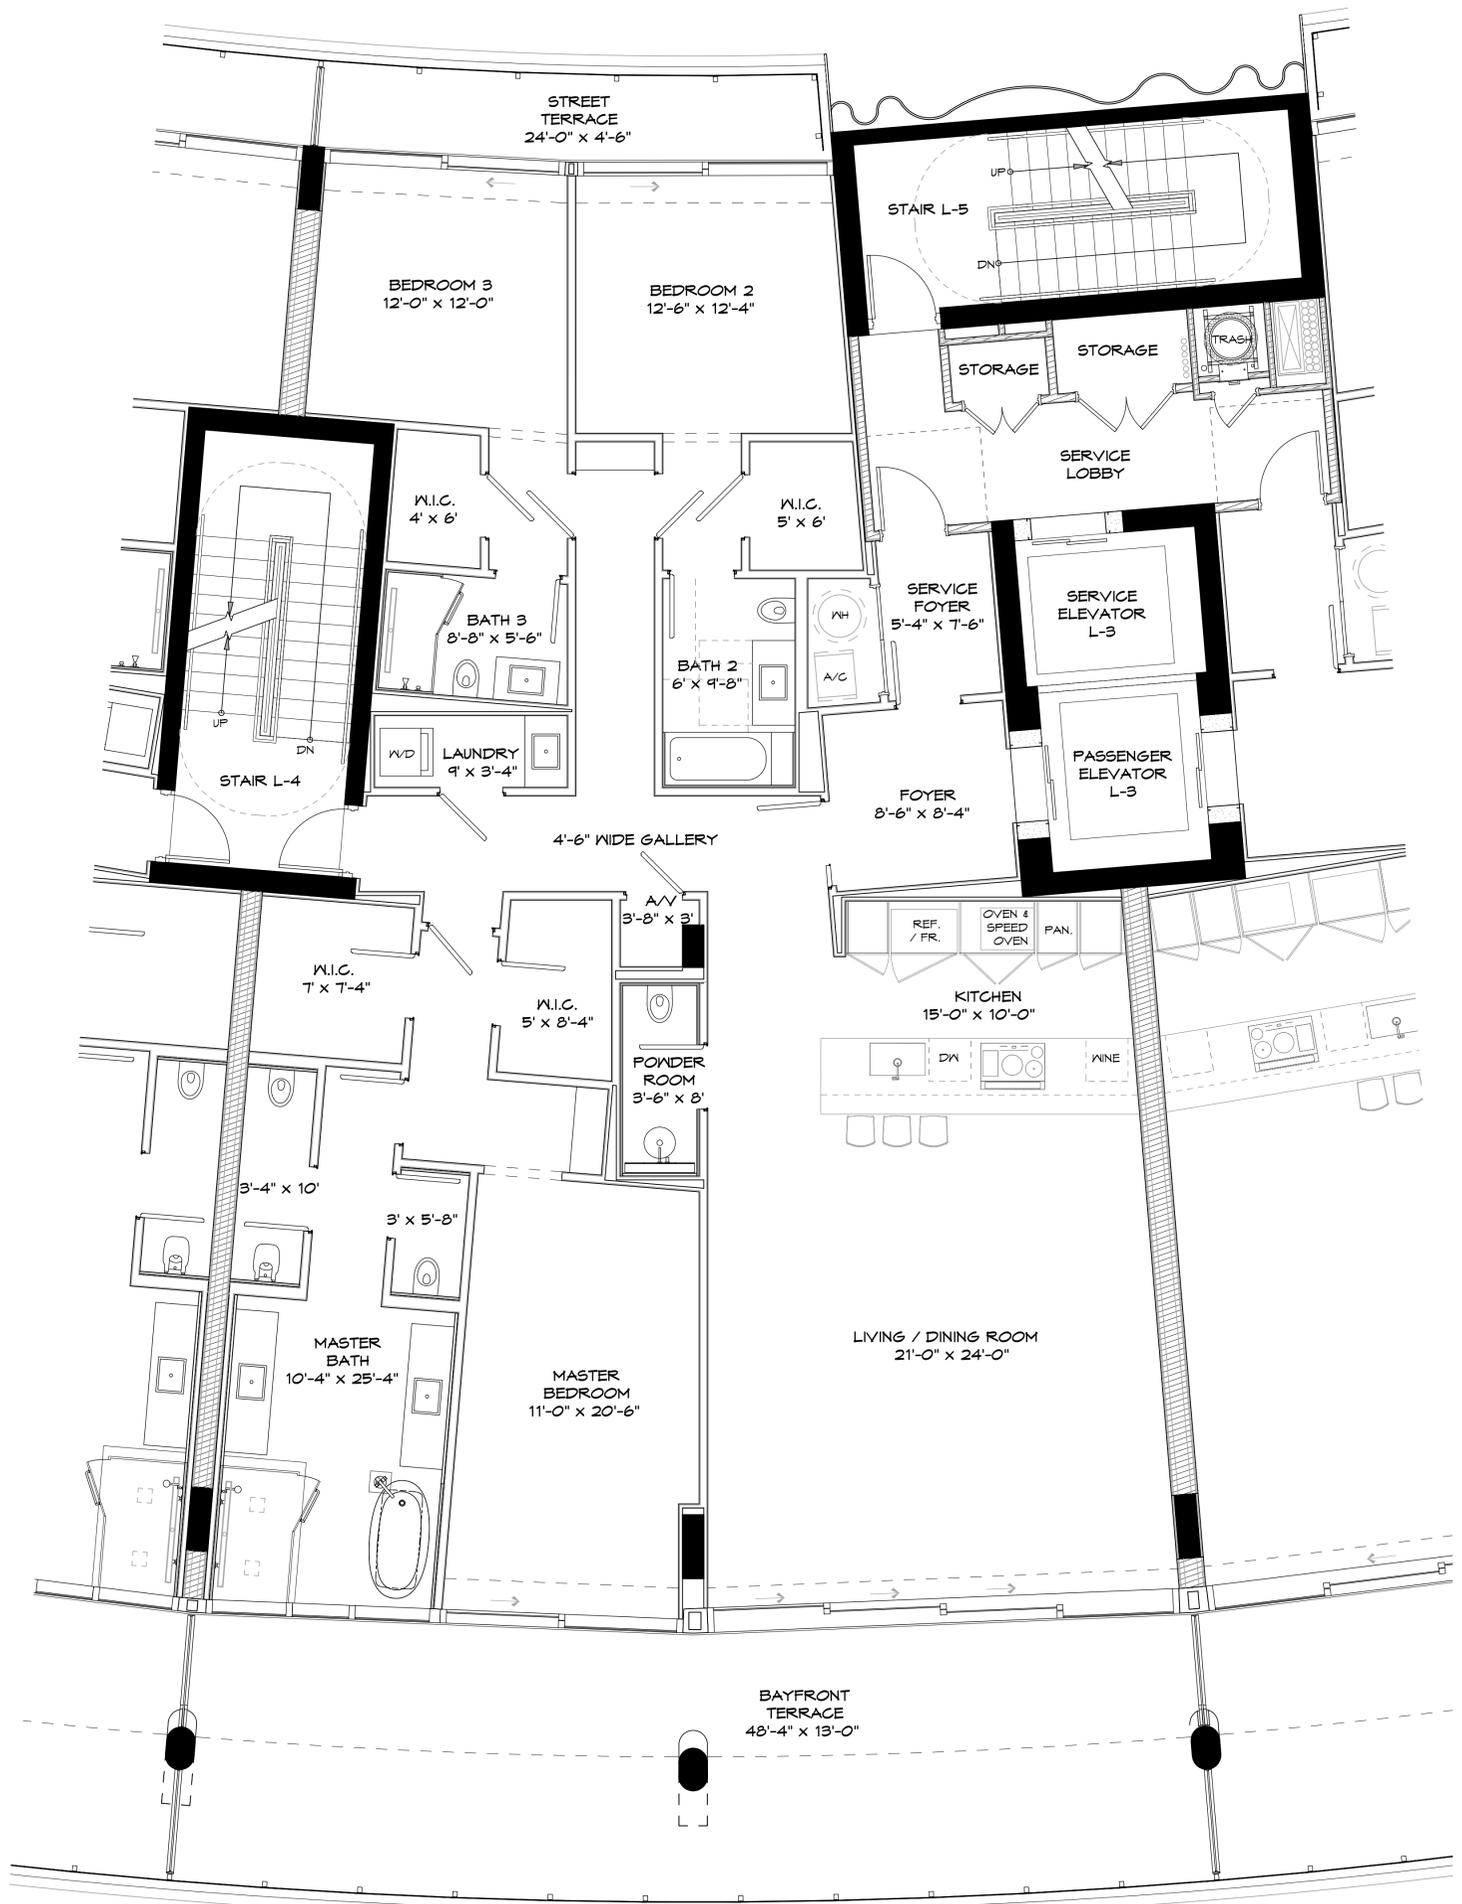


UNIT L405 PLAN
SCALE: 1/4" = 1'-0"



KEY PLAN

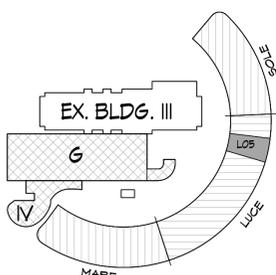


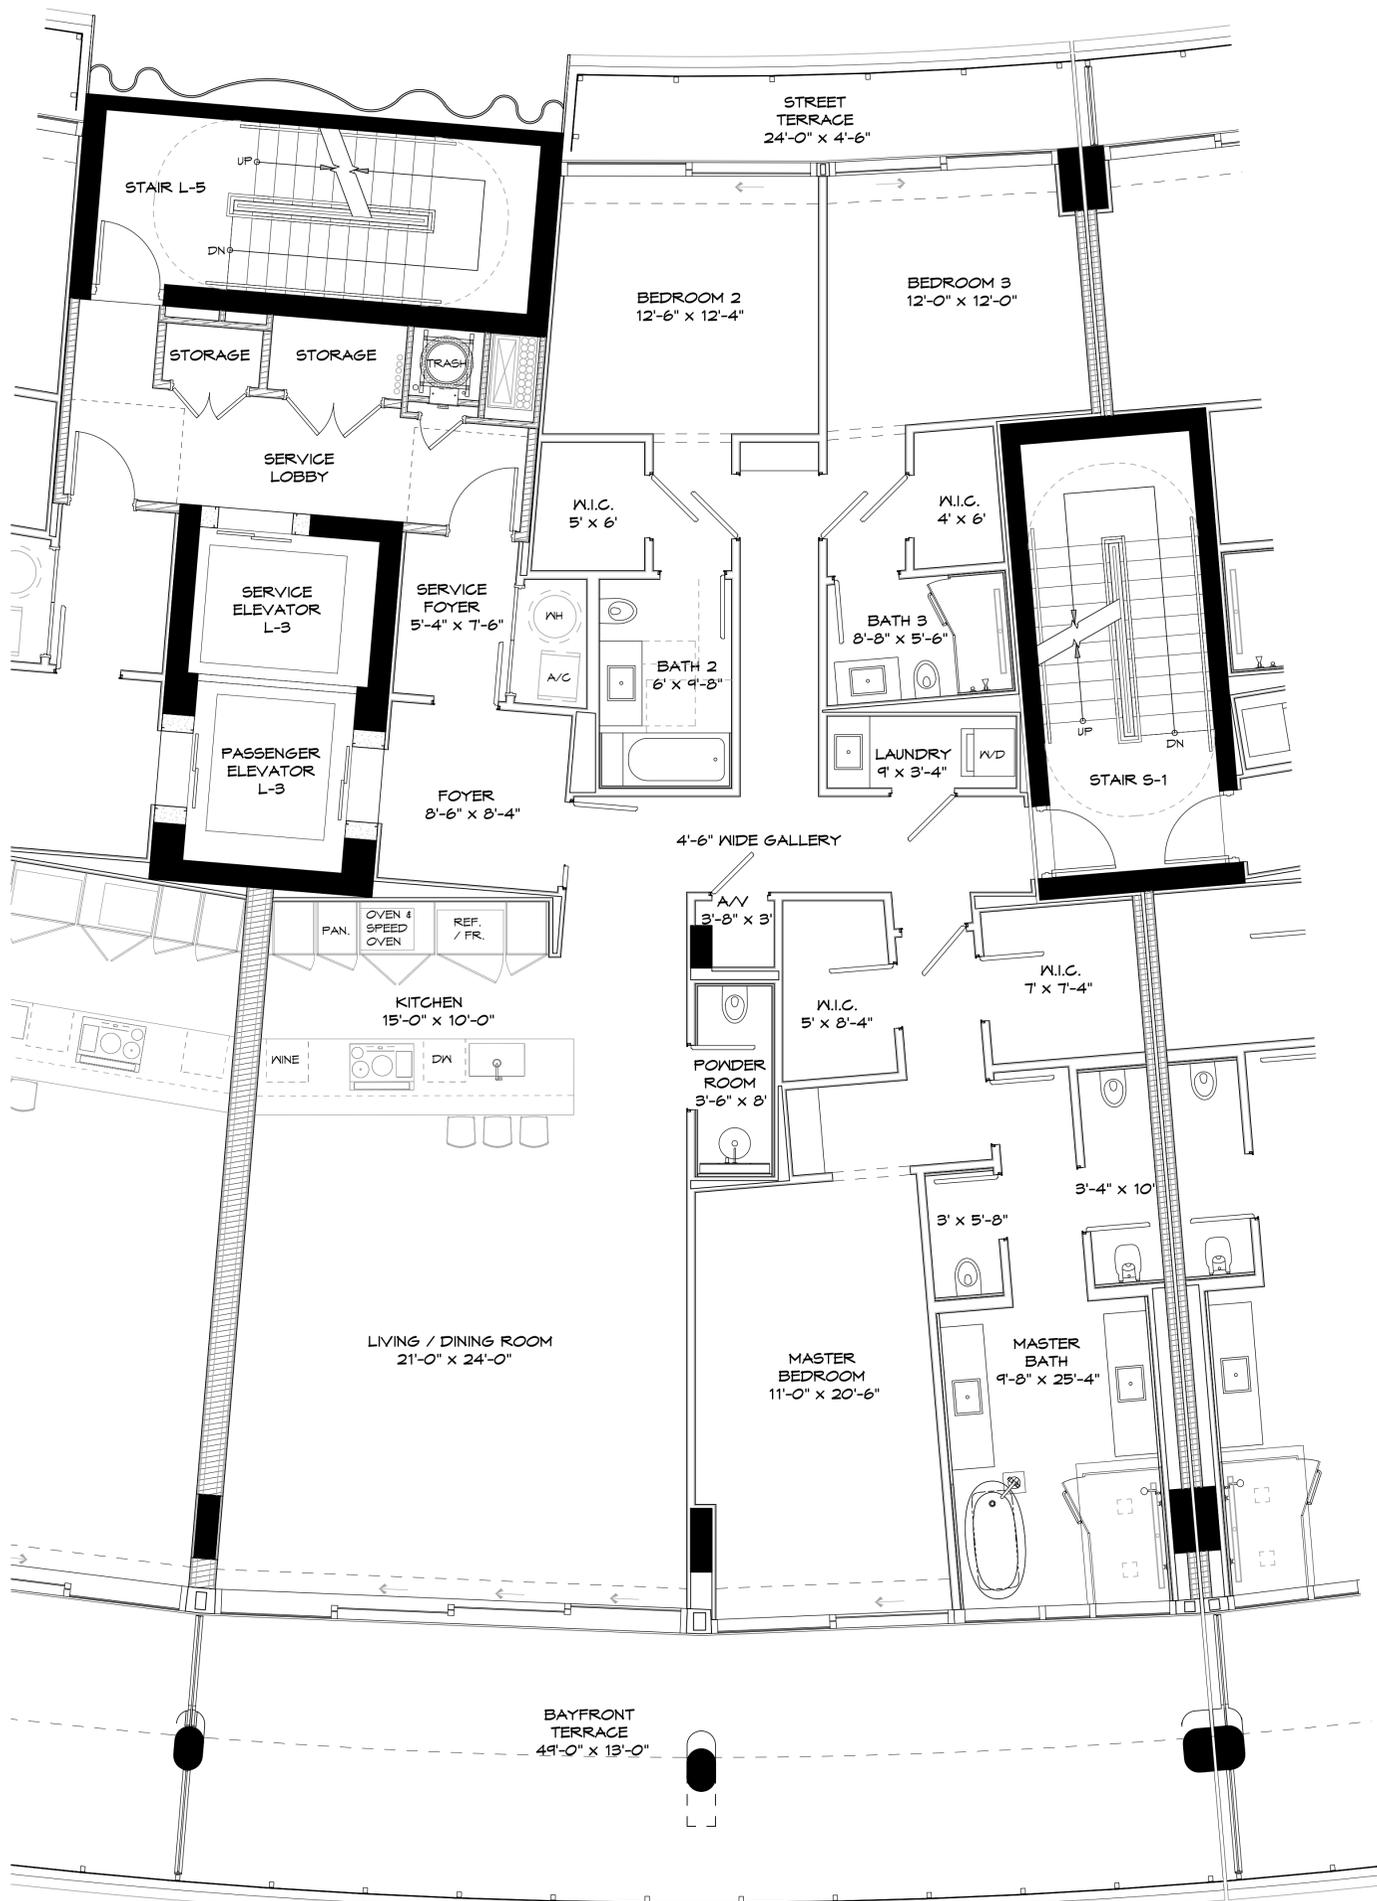


UNIT L406 PLAN
SCALE: 1/4" = 1'-0"



KEY PLAN

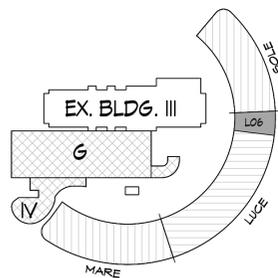


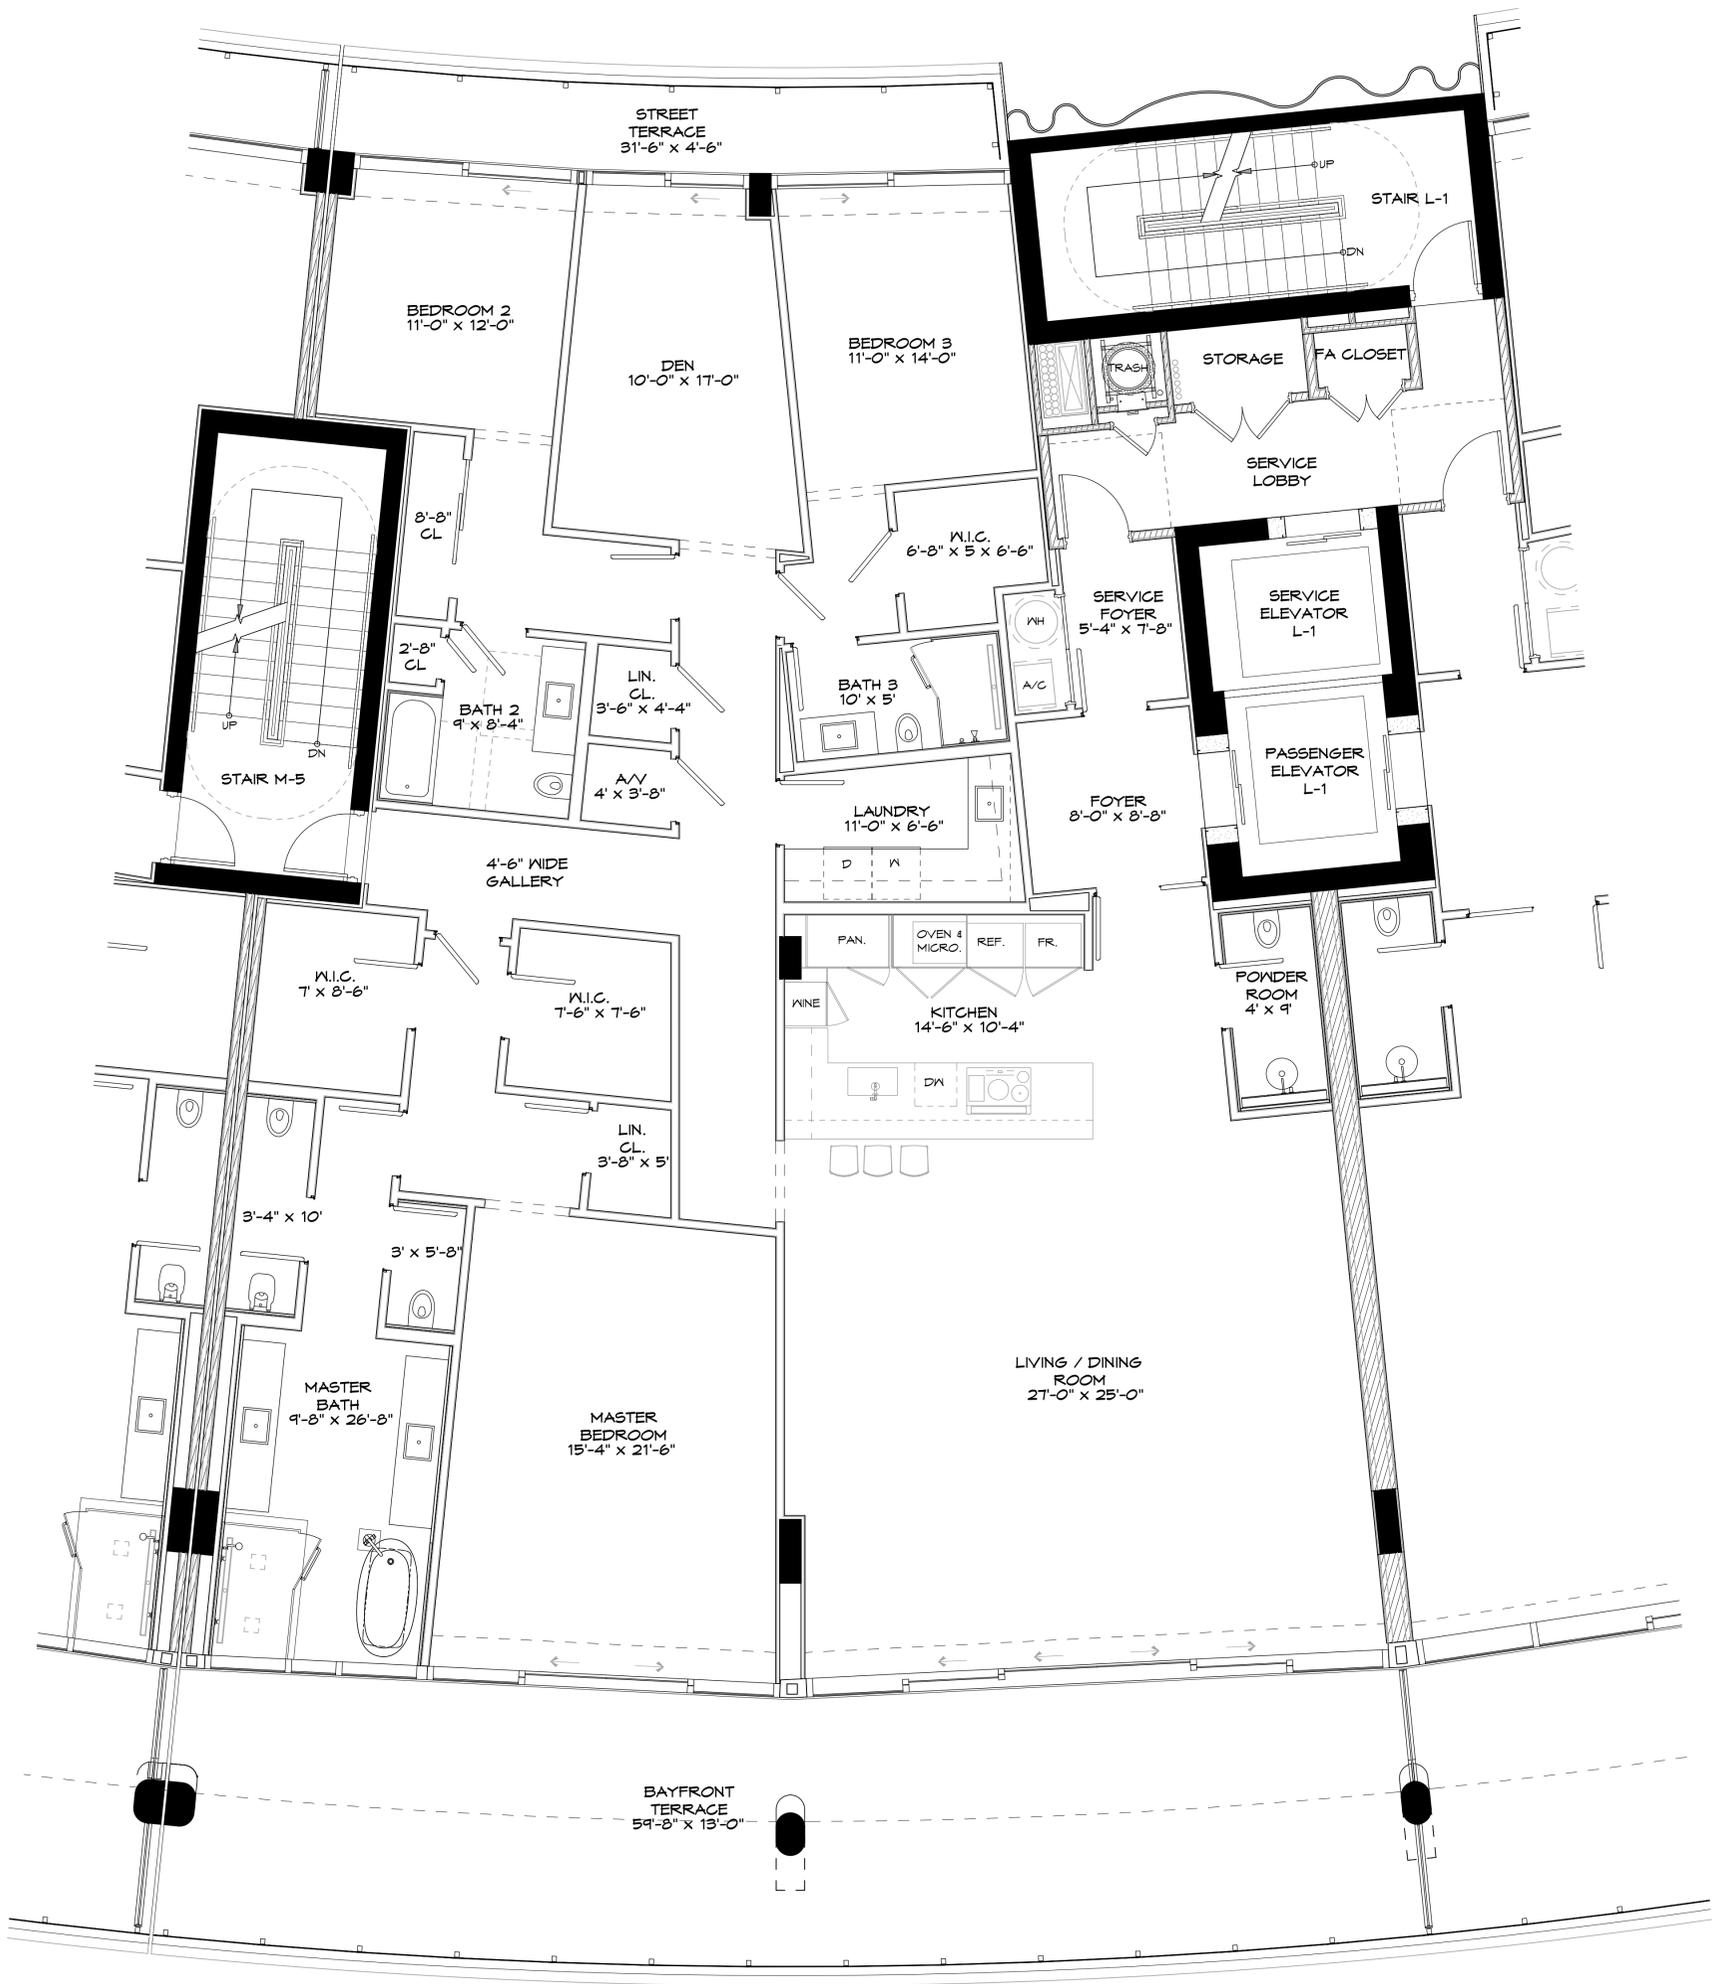


UNIT L501 PLAN
SCALE: 1/4" = 1'-0"



KEY PLAN

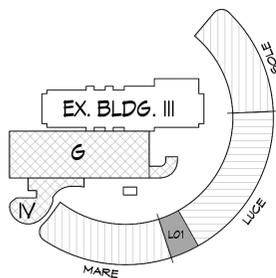


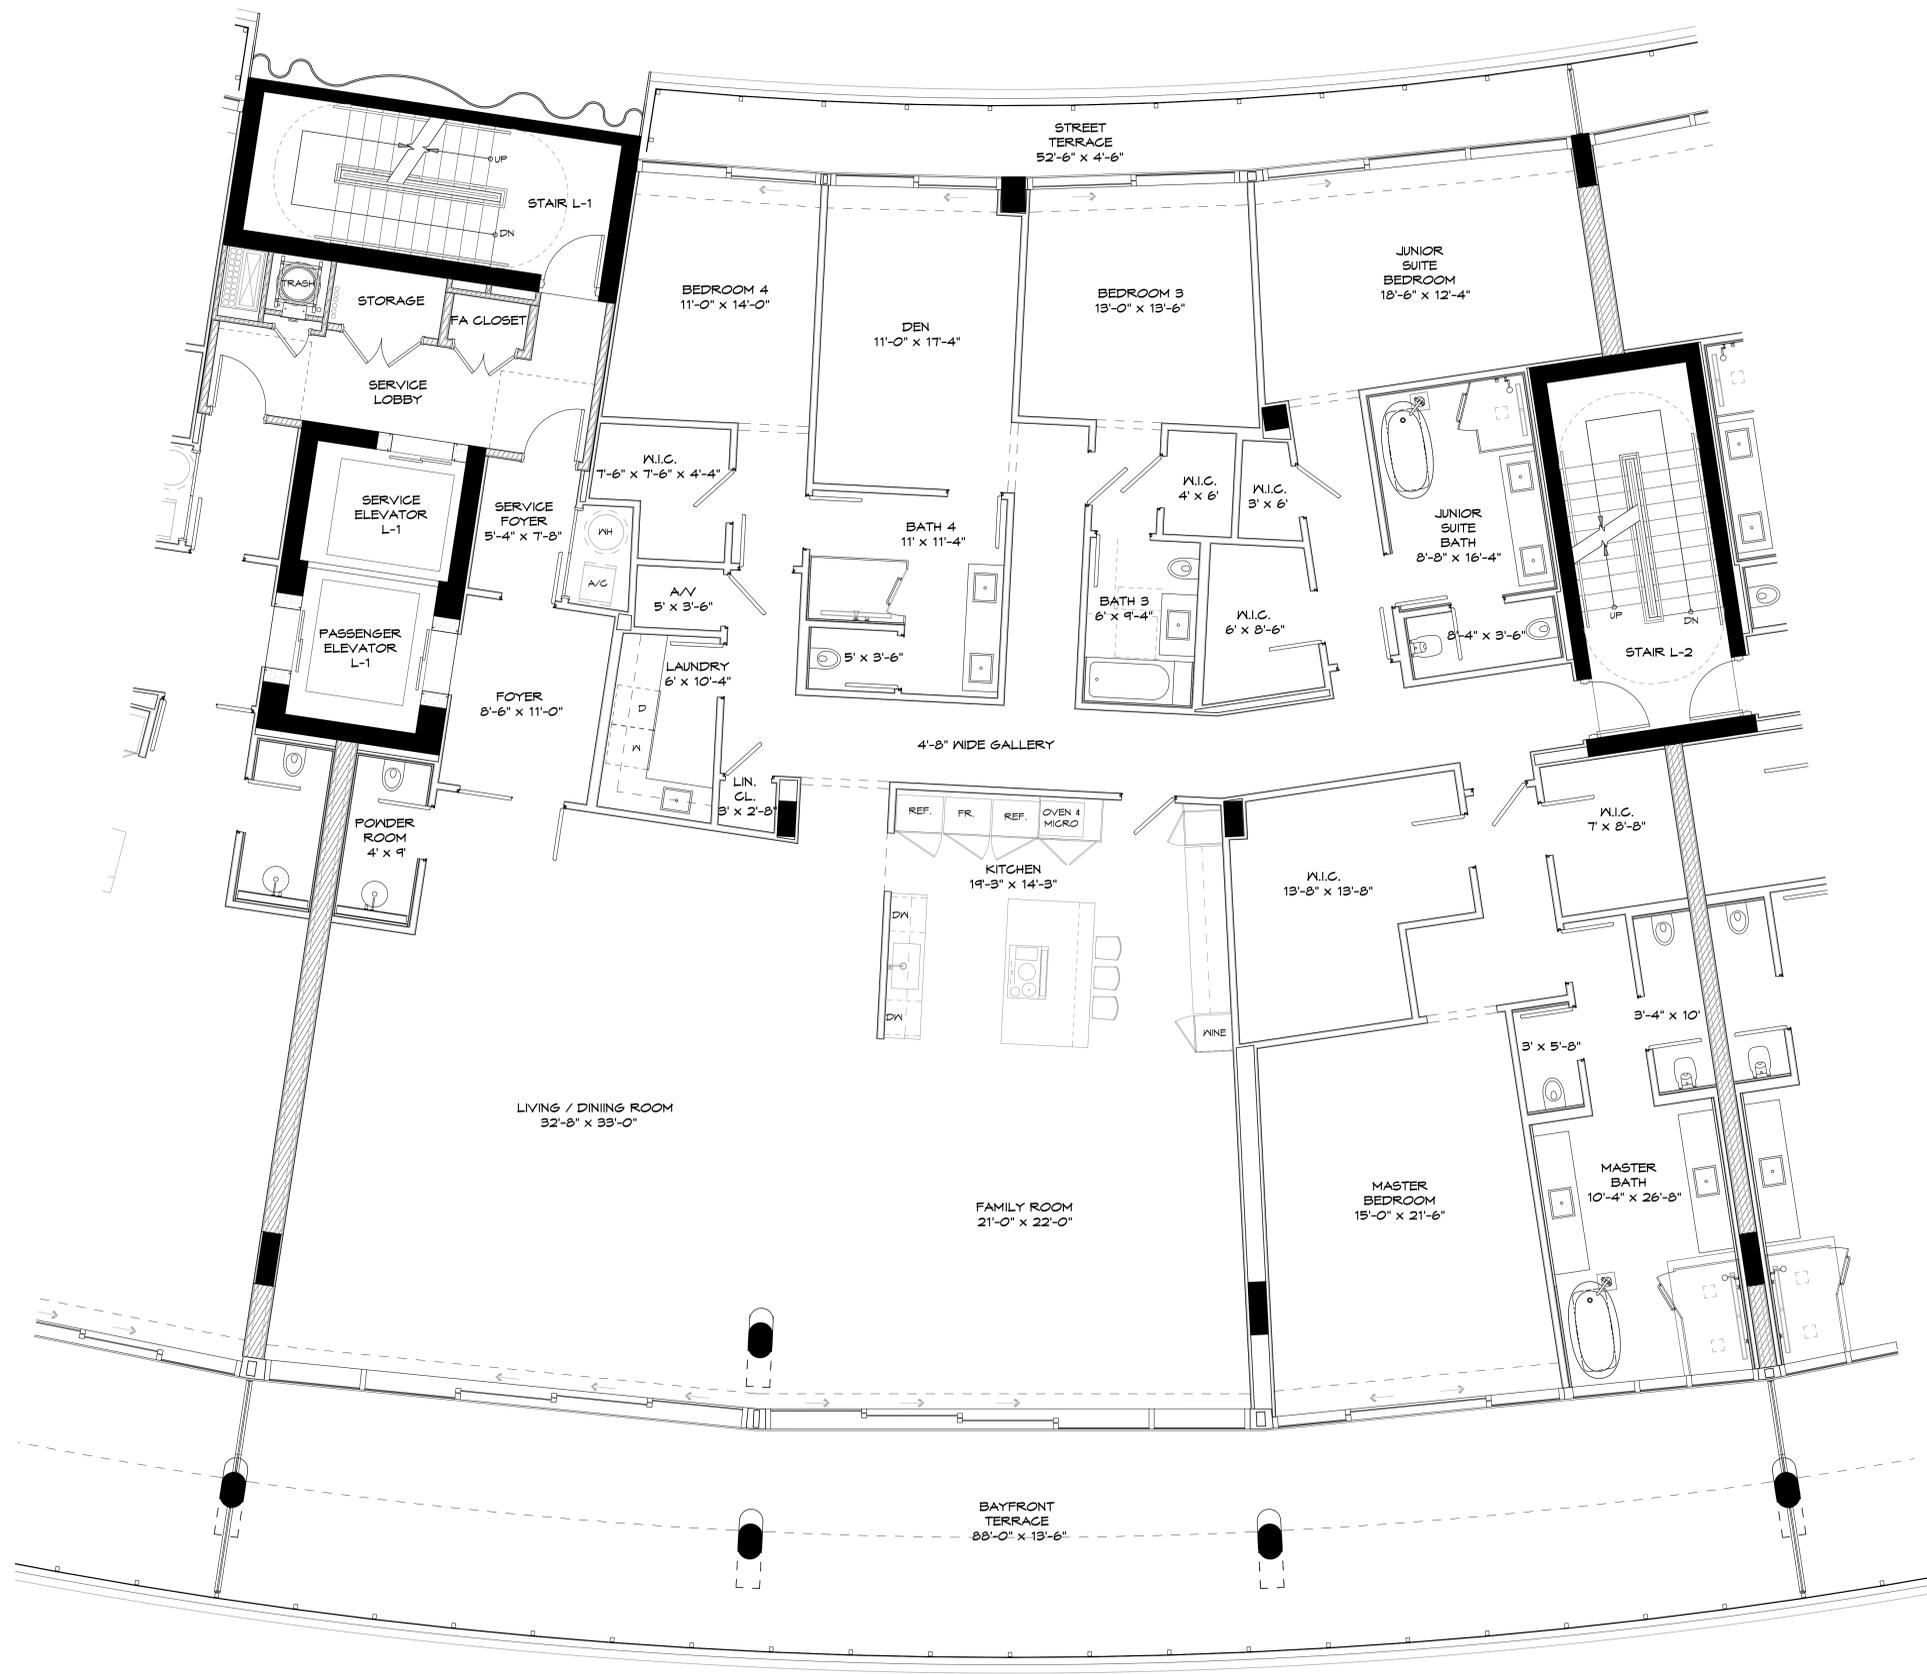


UNIT L502 PLAN
SCALE: 1/4" = 1'-0"



KEY PLAN

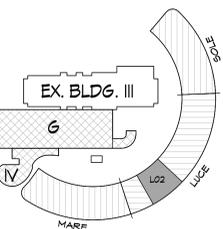


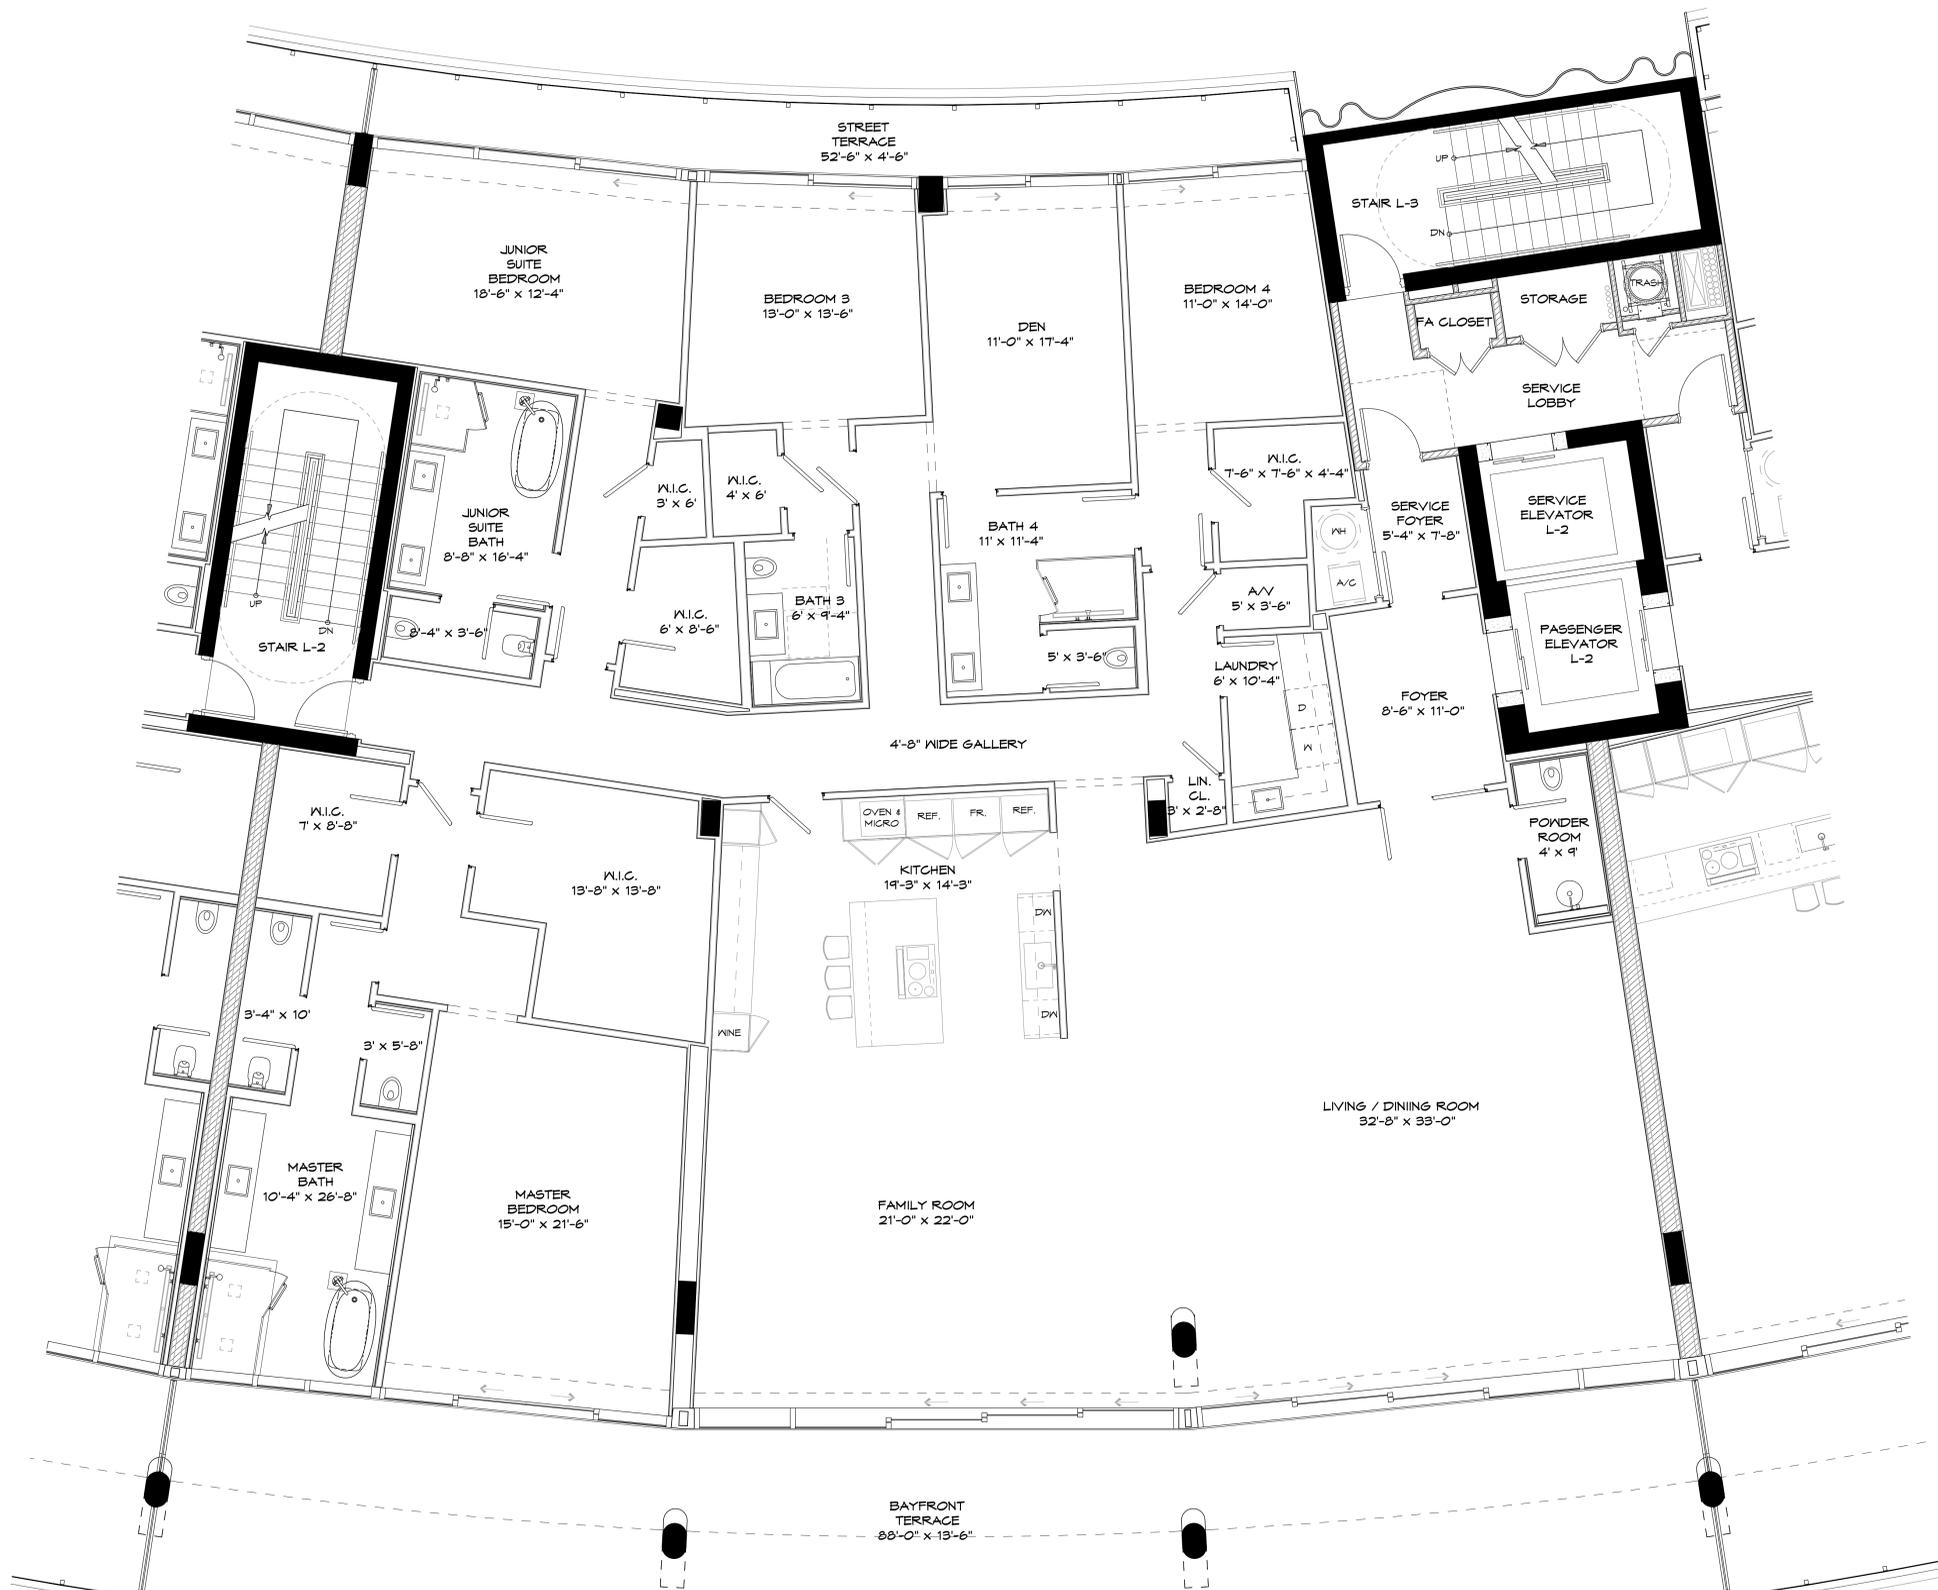


UNIT L503 PLAN
SCALE: 1/4" = 1'-0"



KEY PLAN

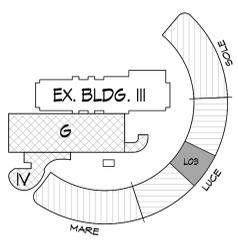


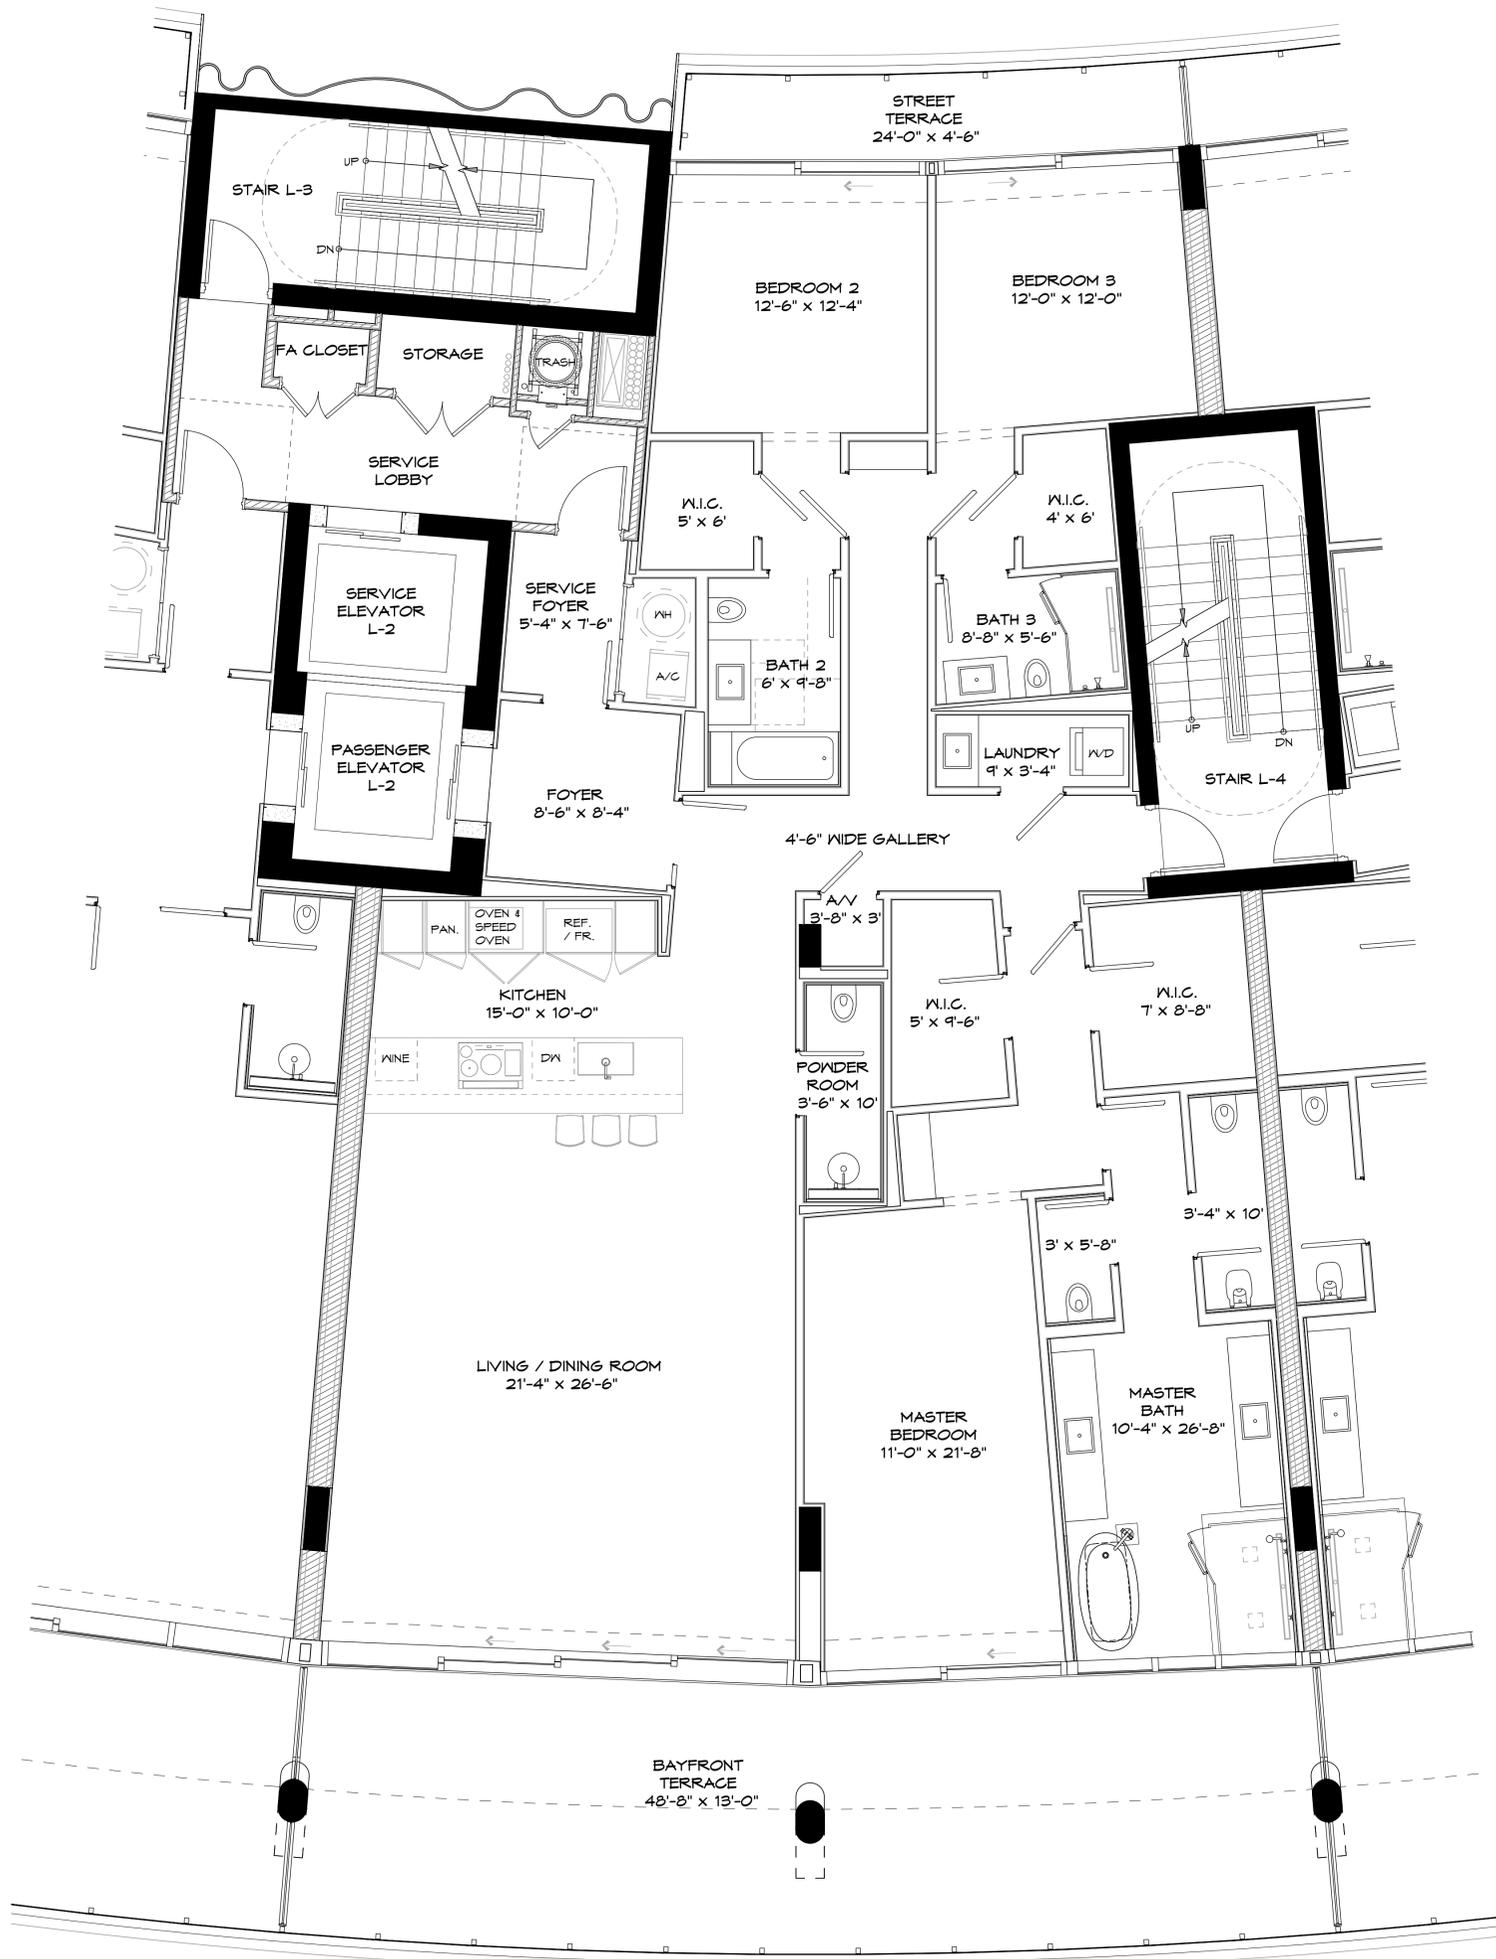


UNIT L504 PLAN
SCALE: 1/4" = 1'-0"



KEY PLAN

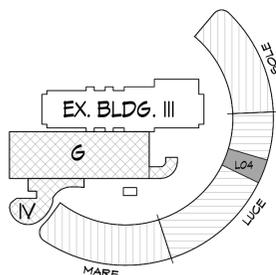


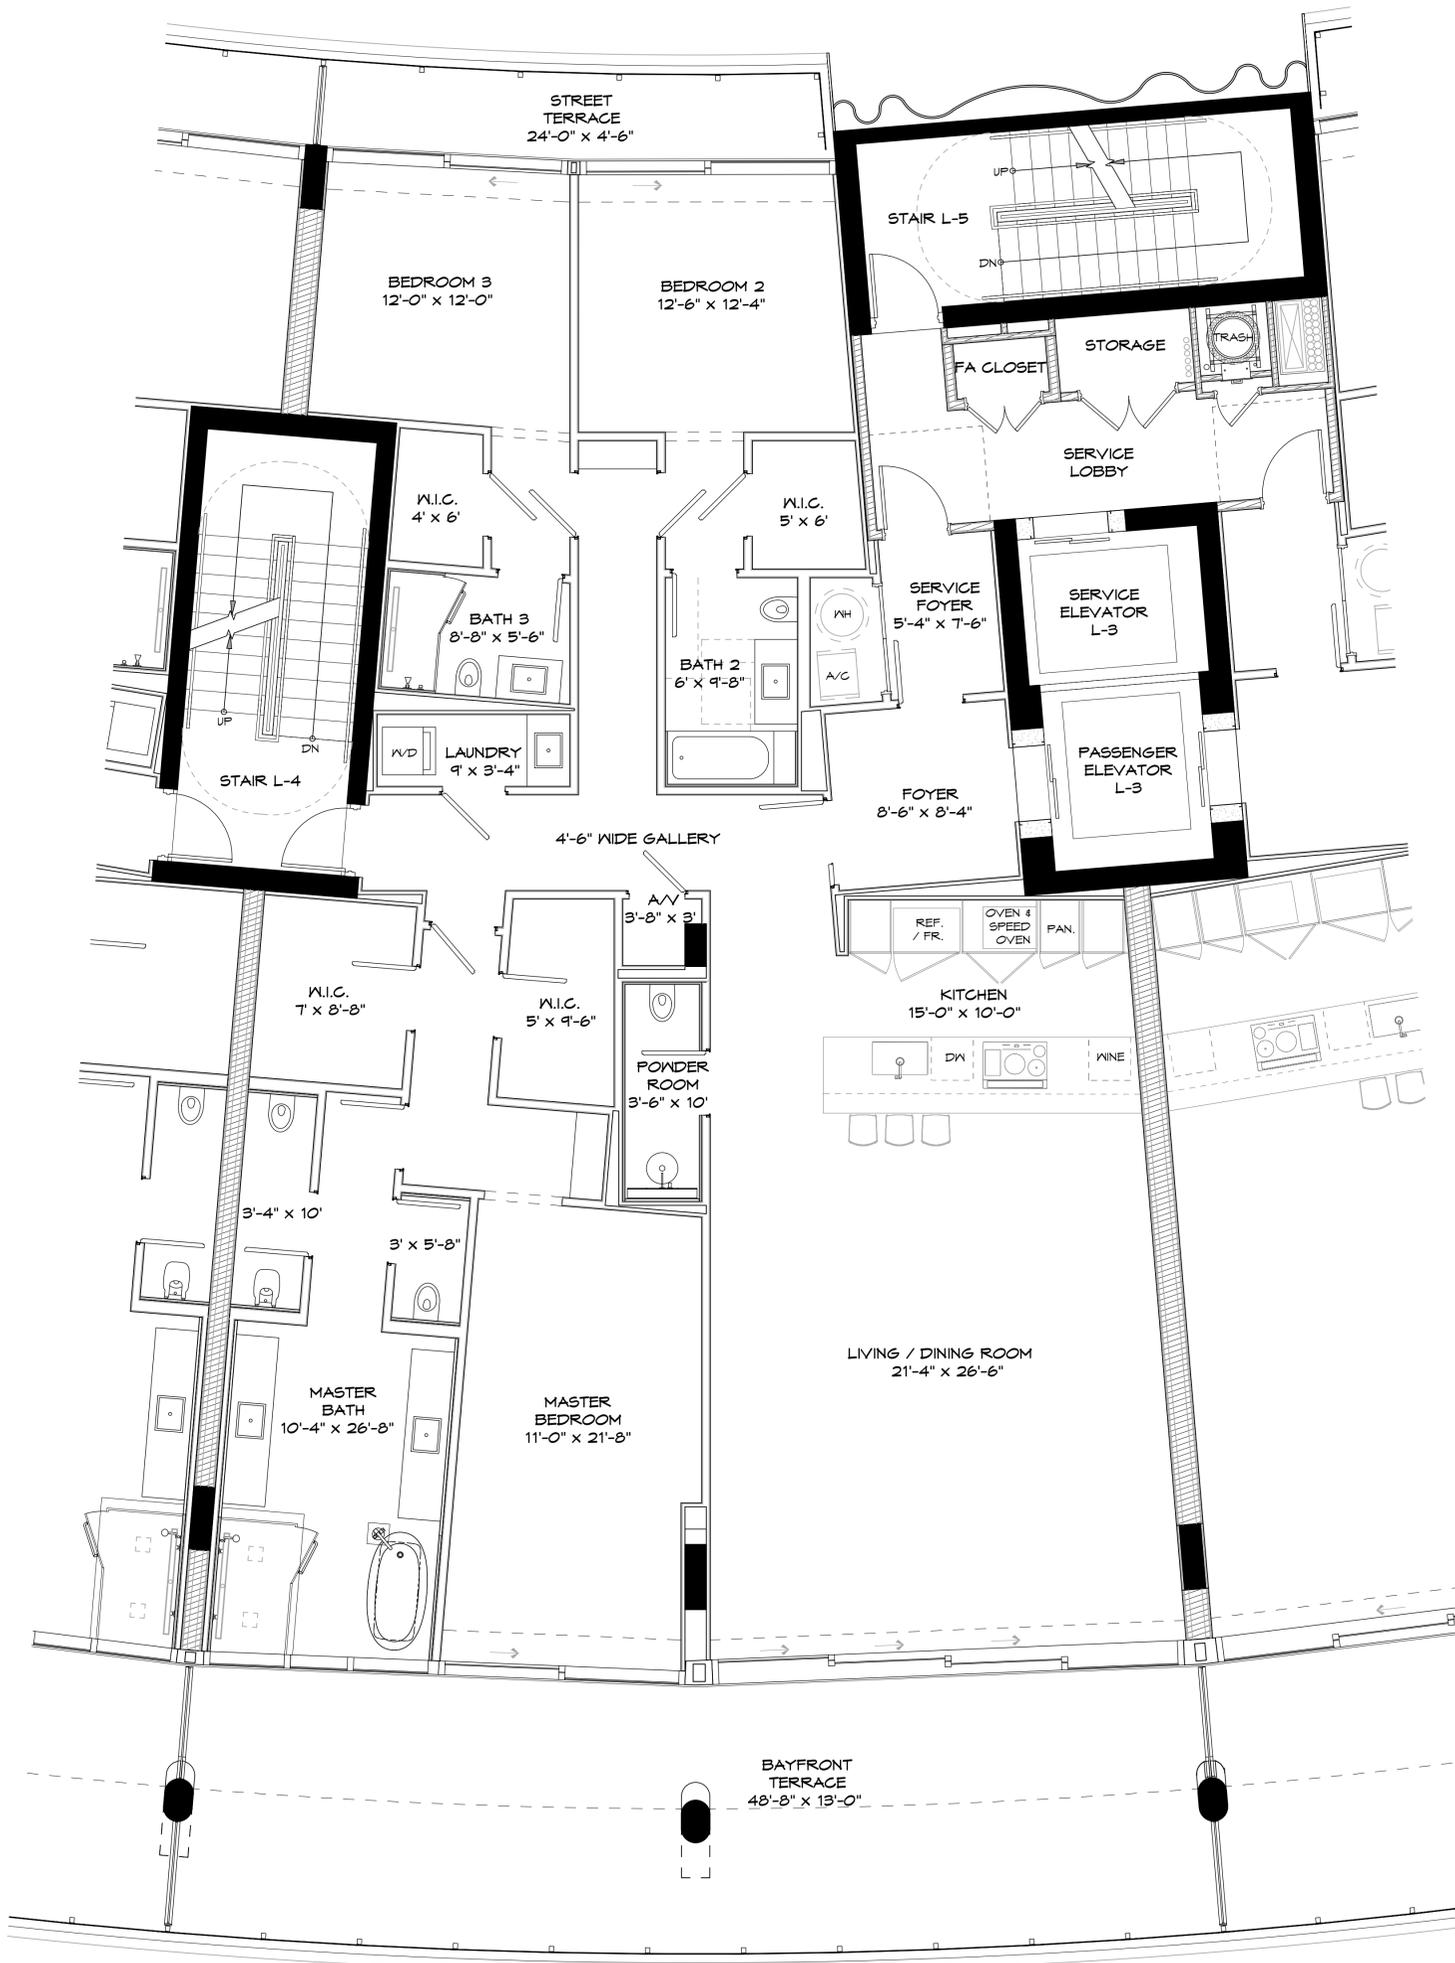


UNIT L505 PLAN
SCALE: 1/4" = 1'-0"



KEY PLAN

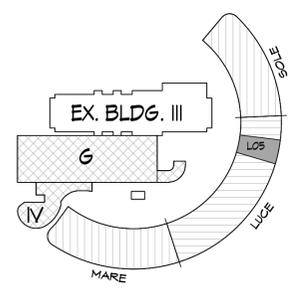

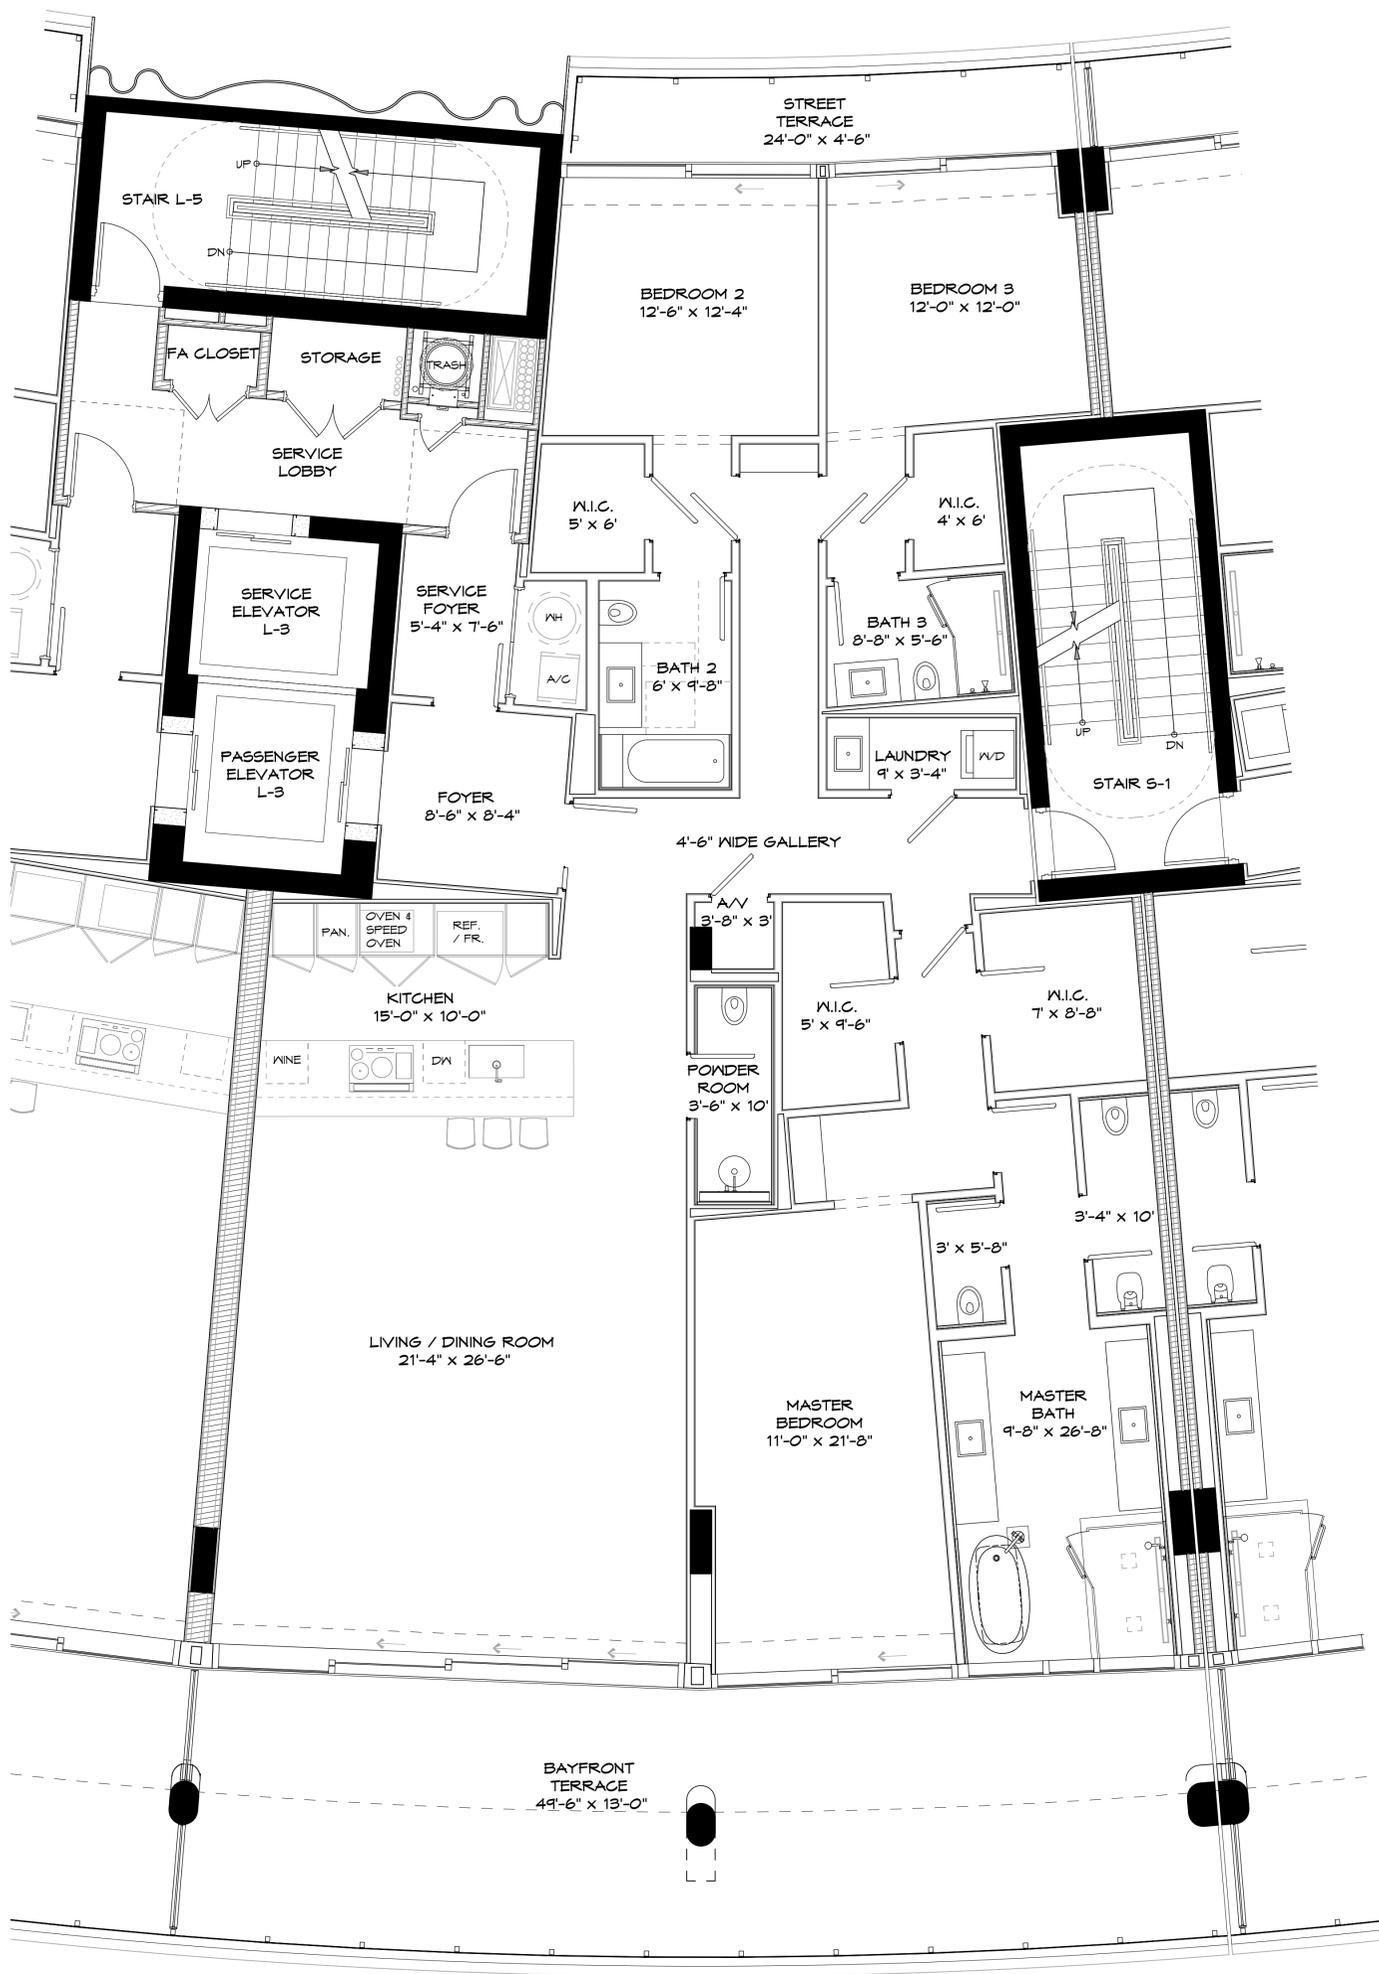

UNIT L506 PLAN
SCALE: 1/4" = 1'-0"



KEY PLAN

