


SOUTH EXTERIOR ELEVATION (GOLF)

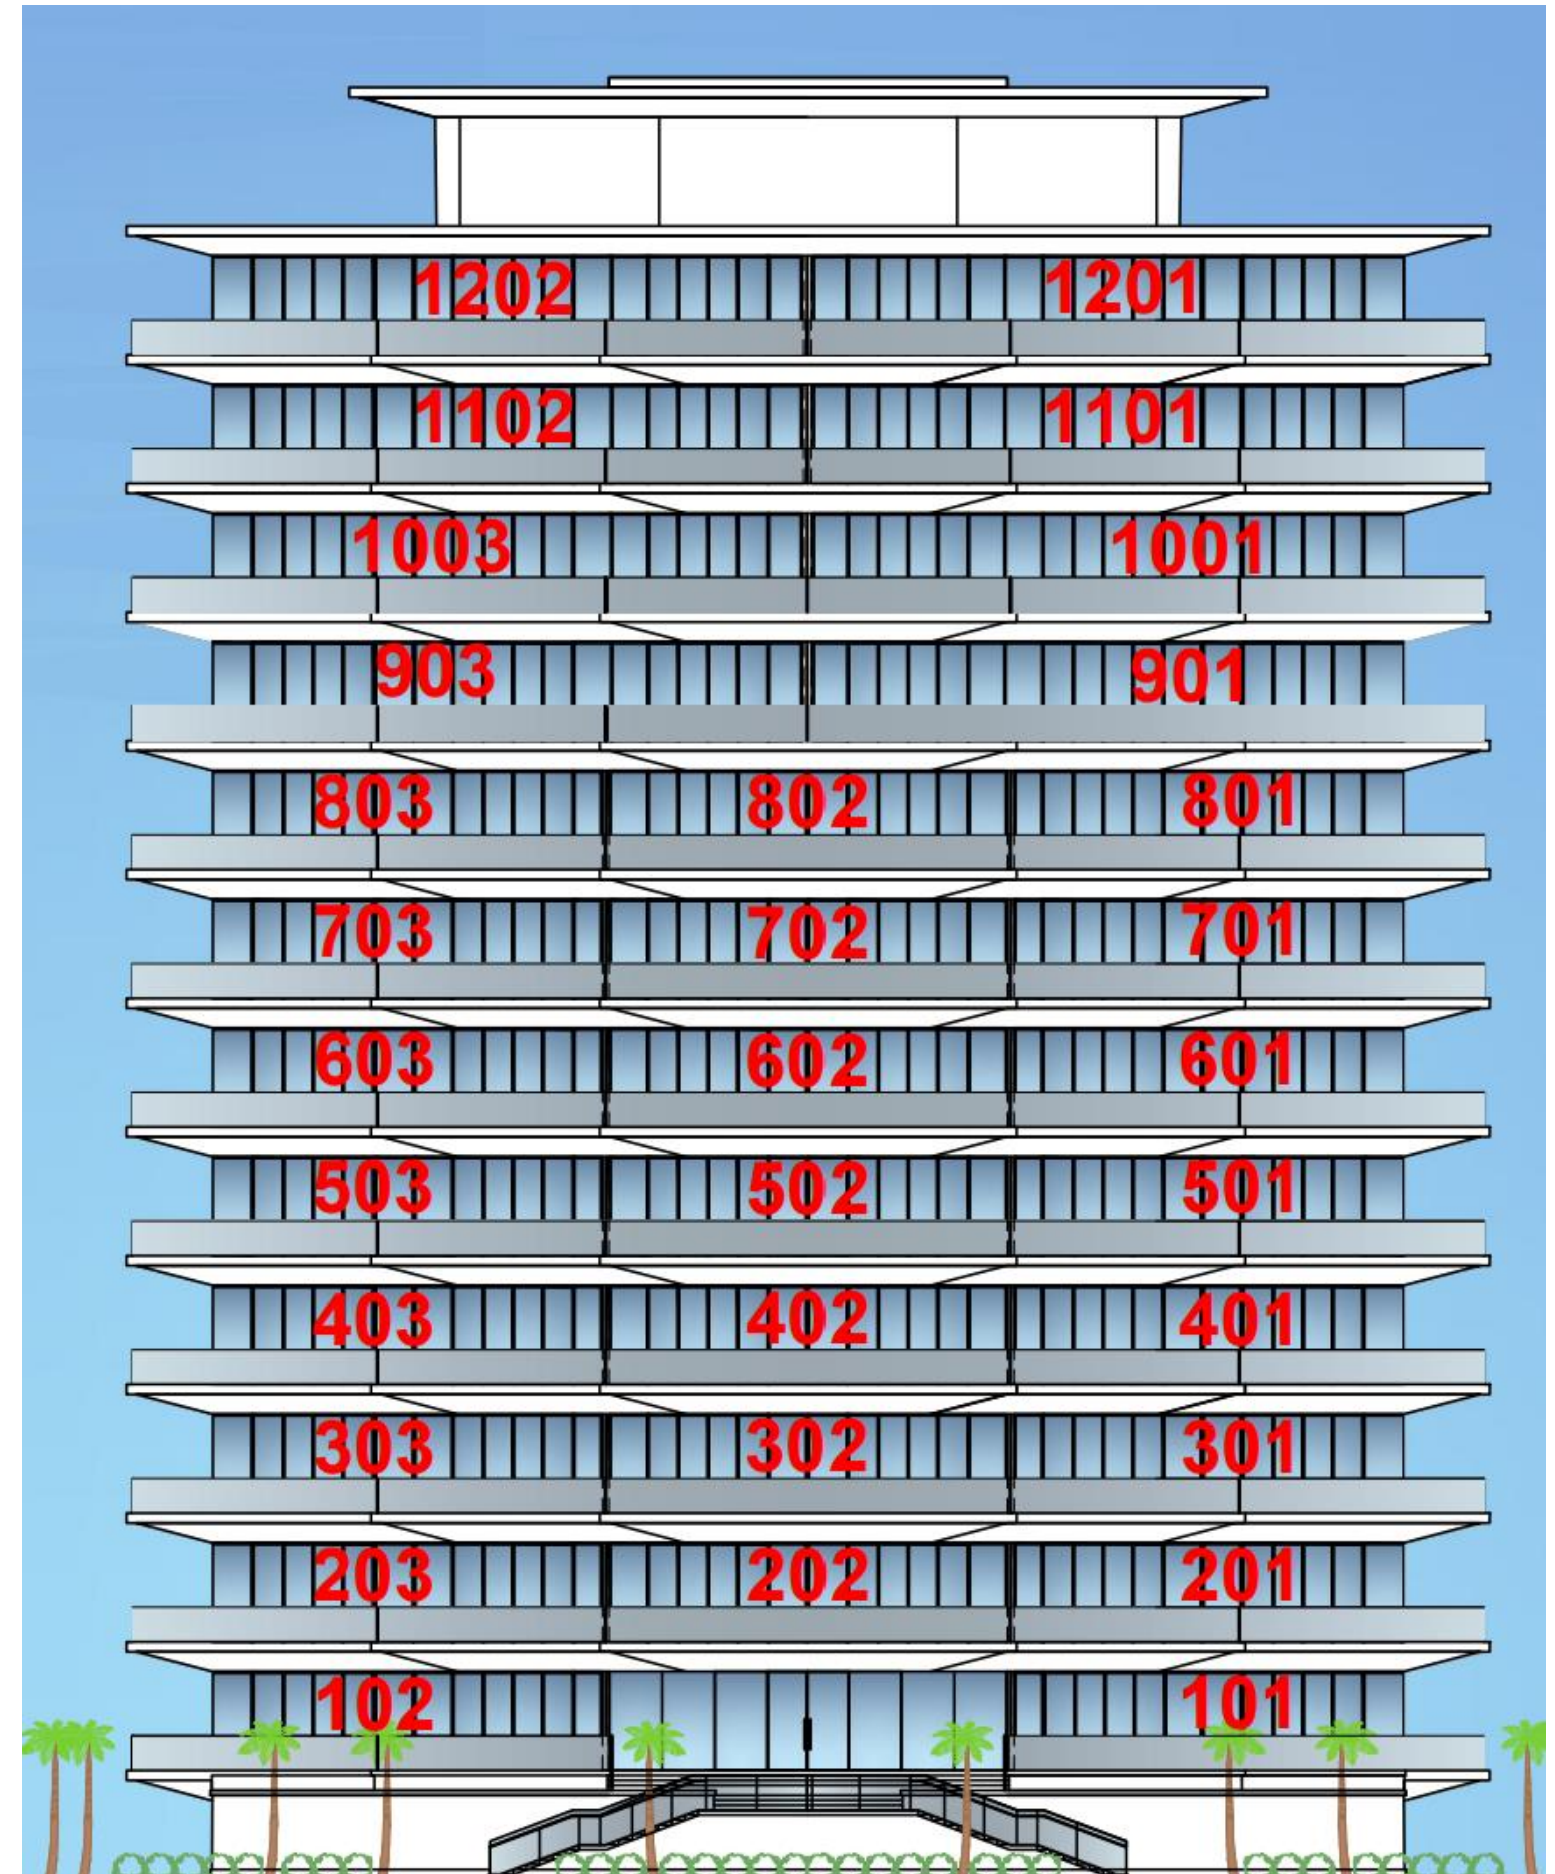

NORTH EXTERIOR ELEVATION (BEACH)