



# NAUTILUS 220

LUXE WATERFRONT RESIDENCES





THE PALM BEACHES NEWEST

# Waterfront Luxury Living



ORAL REPRESENTATIONS CANNOT BE RELIED UPON AS CORRECTLY STATING REPRESENTATIONS OF THE DEVELOPER. FOR CORRECT REPRESENTATIONS, MAKE REFERENCE TO THIS BROCHURE AND TO THE DOCUMENTS REQUIRED BY SECTION 718.503, FLORIDA STATUTES, TO BE FURNISHED BY A DEVELOPER TO A BUYER OR LESSEE.

## Your New Normal

Nautilus 220 is comprised of 330 one to four bedroom residences in two towers ranging from 1,100 to 3,400 sq. ft. featuring unobstructed water views, penthouses with private 2,000+ sq. ft. rooftop terraces, plunge pools, summer kitchens and 12' ceilings, and guest suites. Located in the famed Palm Beaches, this luxe development is alongside an active marina with 100 slips for boats up to 100', and includes waterfront restaurants, retail shops, and professional offices.

Condominiums | Restaurants | Retail | Offices





## Location

Located in the famed Palm Beaches, alongside the Lake Park Harbor Marina with 100 slips that can accommodate boats up to 100' with easy inlet access.



## Lifestyle

Live in close proximity to everything, including pristine beaches, world class golf, unrivaled dining, shopping, and Palm Beach International Airport. As a resident, you will enjoy private beach club access on Singer Island, private dining and bar area exclusively for residents on the 6th floor overlooking the marina and pool, mini-bowling, billiards and card tables, multipurpose soundproof studio for music and podcasts, golf simulator, and many more amenities.

**With breathtaking views and a unique combination of city and waterfront lifestyles, everyday luxury will be the rule, not the exception.**





# Exterior Features



## Live Outside

**The 6th Floor Outdoor Amenity Deck Overlooks the Lake Park Harbor Marina, Intracoastal Waterway, and Atlantic Ocean:**

- Resort-style pool with beach entry and wading area
- Sundeck with lounge chairs and cabanas
- Gazebo lounge with fire pit
- Large multi-jet spa and gazebo
- Sunrise Brazilian wood yoga deck
- Summer kitchen for grilling
- Resident private dining and bar area
- Lounge space for private events with dance floor, piano and DJ booth
- Large Scale Chess Set
- Putting Green
- Off-leash dog run and wash station
- Multi-purpose lawn area
- Lavish landscaping with accent lighting
- Decorative water features

**North Tower Roof Amenity Deck:**

- Spa with infinity edge
- Lap pool
- Observation deck overlooking the Lake Park Harbor Marina, Intracoastal Waterway and Atlantic Ocean



# Interior Features



## Interior Features Include:

- Panoramic views of the Lake Park Harbor Marina, Intracoastal Waterway, and Atlantic Ocean
- 10' Ceilings
- Floor to ceiling hurricane impact windows and sliding glass doors
- European Porcelain Tile Flooring
- Smart Home ready infrastructure with ultra-high-speed connectivity allowing customized home automation
- UVC Air Disinfection Lighting System
- Miele washer and dryer
- Spacious walk-in closets
- Terraces feature a hurricane-proof glass railing

## Kitchen Features:


- Quartz counters with waterfall edge
- Miele Appliances
- Wine and beverage cooler
- Contemporary European Cabinetry

## Bath Features:

- Master Baths with dual vanities and separate water closet
- Full height tile in shower enclosure
- Freestanding Soaking Tub
- Toto Toilet
- Porcelain Tile





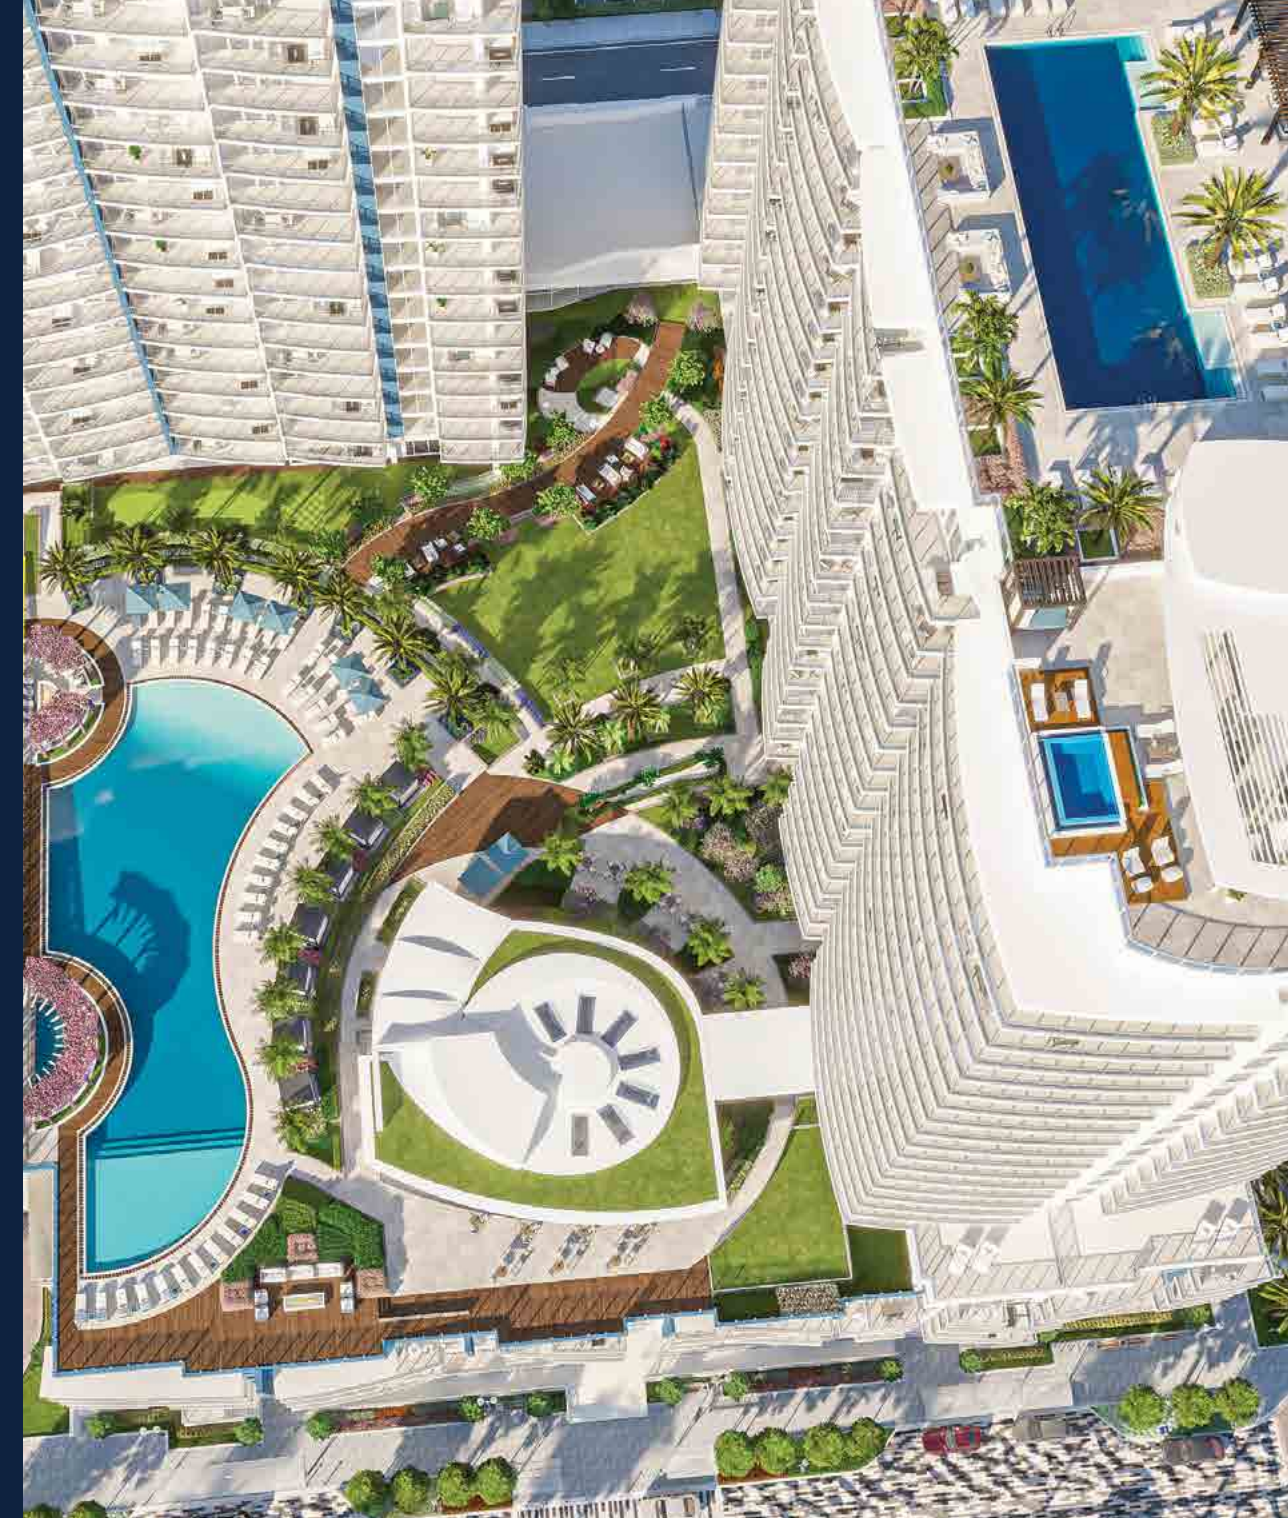

# Elevate Your Everyday

## Large Vessels Welcome

Lake Park Harbor Marina can accommodate vessels up to 100' with 100 slips. The ocean is your playground & backyard.

## Wellness Plaza

Enjoy your workout in our gym with cardio and strength equipment, Peloton studio, yoga studio, sauna and steam rooms.

## Active Living

Take a short walk or bicycle ride to Kelsey Park to enjoy clay tennis courts and the kayak and paddleboard launch. Be as active as you've always dreamed.





# Everything You Need In One Place



## Residence Amenities Continued:

### 5th Floor Amenities:

- Theatre Lounge
- Golf Simulator
- Multi-Purpose Soundproof Studio for Music and Podcasts
- Mini-Bowling with Bar and Lounge Seating
- Billiards and Card Tables
- Teen Gaming Room and Kids Playroom
- Catering Station

### 6th Floor Amenities:

- Wellness Plaza Featuring Gym with Cardio and Strength Equipment, Peloton Studio, Yoga Studio, Sauna and Steam Rooms
- Club Room with Bar and Event Space
- Conference Rooms
- Parcel Storage
- Building Management and Administration Office

### Resident Amenities:

- 24 Hour Security & On-Site Management
- Residential Concierge Desk & Seating Area
- Main Lobby Features 18' Ceilings and a Café
- Private Beach Club Access On Singer Island
- Valet and Self Park
- Drone Delivery Pad
- Bicycle and Paddleboard Storage
- Vehicle Charging Stations
- UVC Air Disinfection Lighting System
- Guest Suites
- Package Porter
- Towel Service at Pools, Spa and Gym
- Private Resident Storage







Forest Development is a multi-faceted team of real estate development professionals with more than 30 years of experience in the United States and Europe. A diversified investment strategy includes adding value through strategic partnerships and opportunities with apartments, condominiums, townhomes, professional offices, and shopping centers. The company is committed to providing outstanding service and quality for investors, residents, and tenants.





# NAUTILUS 220

LUXE WATERFRONT RESIDENCES

Exclusive Sales &  
Marketing by

COMPASS  
DEVELOPMENT  
MARKETING  
GROUP





# Disclaimer

WE ARE PLEDGED TO THE LETTER AND SPIRIT OF THE U.S. POLICY FOR ACHIEVEMENT OF EQUAL HOUSING OPPORTUNITY THROUGHOUT THE NATION. WE ENCOURAGE AND SUPPORT AN AFFIRMATIVE ADVERTISING AND MARKETING PROGRAM IN WHICH THERE ARE NO BARRIERS TO OBTAINING HOUSING BECAUSE OF RACE, COLOR, RELIGION, SEX, HANDICAP, FAMILIAL STATUS OR NATIONAL ORIGIN.

THIS IS NOT AN OFFER TO SELL, OR SOLICITATION OF OFFERS TO BUY, THE CONDOMINIUM UNITS IN STATES WHERE SUCH OFFER OR SOLICITATION CANNOT BE MADE AND OFFERING MATERIALS WILL NOT KNOWINGLY BE DISSEMINATED INTO ANY SUCH JURISDICTIONS UNLESS WE HAVE COMPLIED WITH PRIOR OFFERING REQUIREMENTS. THIS OFFERING IS MADE ONLY BY THE OFFERING DOCUMENTS FOR THE CONDOMINIUM AND NO STATEMENT SHOULD BE RELIED UPON IF NOT MADE IN THE OFFERING DOCUMENTS.

All prices are subject to change at any time and without notice, and do not include optional features or premiums for upgraded units. From time to time, price changes may have occurred that are not yet reflected on this brochure. Please check with the sales center for the most current pricing. Units are being sold for personal use and enjoyment and Developer is not making, nor does it condone, any representations about future income, profit, or rental potential of the Units.

Plans, elevations, specifications, features, colors, designs, dimensions, and materials are all subject to availability, and to change or substitution at any time and without further notice. Plans are not to scale and may be the reverse (mirror) image of those shown. All measurements are approximate. Illustrations of elevations and plans are artists' depictions only. In production, plans and elevations may vary in precise details and dimensions, and may not actually be constructed as shown. Included maps are for general location purposes and may not be to scale. Site plans are for illustrative and conceptual purposes only and are subject to change without notice. Please consult your sales representative and refer to the Agreement in order to determine which features, specifications and elevations are included in any unit you may purchase.

The sketches, renderings, graphic materials, plans, specifications, terms, conditions, and statements contained in this brochure are proposed only, and the Developer reserves the right to modify, revise or withdraw any or all of same in its sole discretion and without prior notice. All improvements, designs and construction are subject to first obtaining the appropriate federal, state, and local permits and approvals for same.

These drawings are conceptual only and are for the convenience of reference. They should not be relied upon as representations, express or implied, of the final detail of the residences. The Developer expressly reserves the right to make modifications, revisions, and changes it deems desirable in its sole and absolute discretion. All depictions of appliances, counters, soffits, floor coverings and other matters of detail are conceptual only and are not necessarily included in each Unit. Consult your Agreement and the Offering Documents for the items included with the Unit. Dimensions and square footage are approximate and may vary with actual construction. There are differing methods of calculating square footage and the Units are being sold on the basis of their constructed status and not with regard to actual square footage. All fixtures and items of finish and decoration are for display only and are not to be included with the unit. Consult the Offering Documents and the Agreement for a description of those features which are to be included in the units. The features, plans and specifications described above are proposed only, and the Developer reserves the right to modify, revise or withdraw any or all of same in its sole discretion and without prior notice. Without limiting the generality of the foregoing, Developer reserves the right to substitute any of the foregoing with items of similar or better value, in Developer's opinion. The photographs contained in this brochure may be stock photography and are used to depict the spirit of the lifestyles to be achieved rather than any that may exist or that may be proposed and are merely intended as illustrations of the activities and concepts depicted therein.

No real estate broker is authorized to make any representations or other statements regarding the project, and no agreements with, deposits paid to or other arrangements made with any real estate broker are or shall be binding on the Developer. Broker cooperation is encouraged; however, Brokers must register their prospects with the Developer in accordance with policies established by the Developer in its sole discretion.

IN ADDITION TO FLORIDA, THE CONDOMINIUM HAS BEEN REGISTERED FOR OFFERINGS TO RESIDENTS OF THE STATES OF CONNECTICUT, NEW JERSEY, AND NEW YORK.

Notice to New York Residents: The complete offering terms are in a CPS-12 application available from offeror. File No. CP20-0054.  
Notice to New Jersey Residents: This advertisement is a solicitation for the sale of Units in Nautilus 220 Condominium bearing Registration No.: 20-04-0020.  
The project graphics, renderings, unit floor plans and depictions, and text are copyrighted works owned by the Developer. Copyright © Forest Development LLC 2021. All Rights Reserved.





# NAUTILUS 220

LUXE WATERFRONT RESIDENCES

561.336.9272 | [nautilus220.com](https://nautilus220.com) | 220 Lake Shore Drive | Lake Park, FL 33403